



1 EAST (GREY ST) ELEVATION
SCALE 1:100

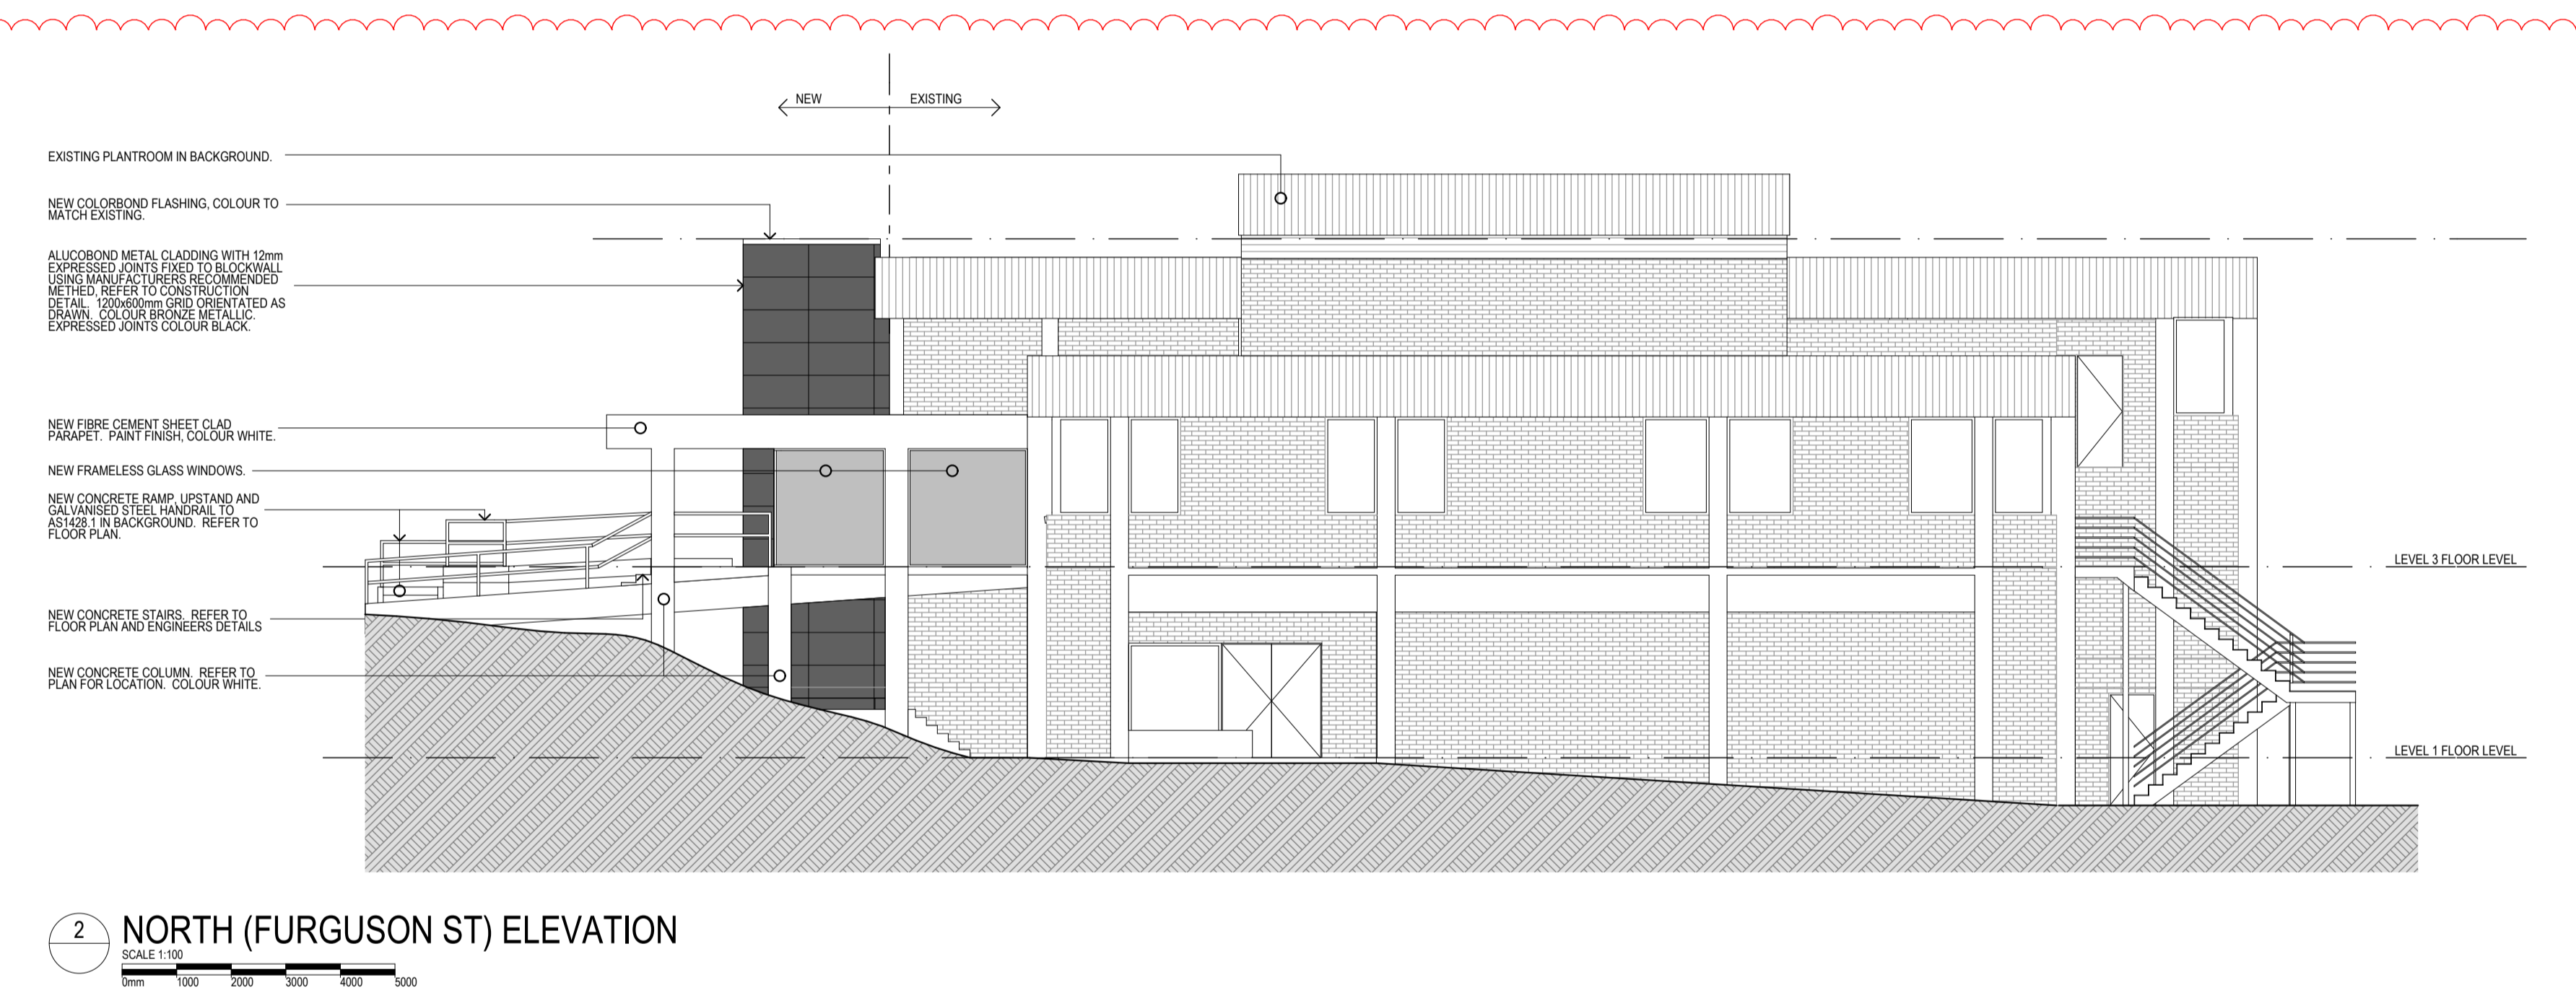

2 NORTH (FERGUSON ST) ELEVATION
SCALE 1:100

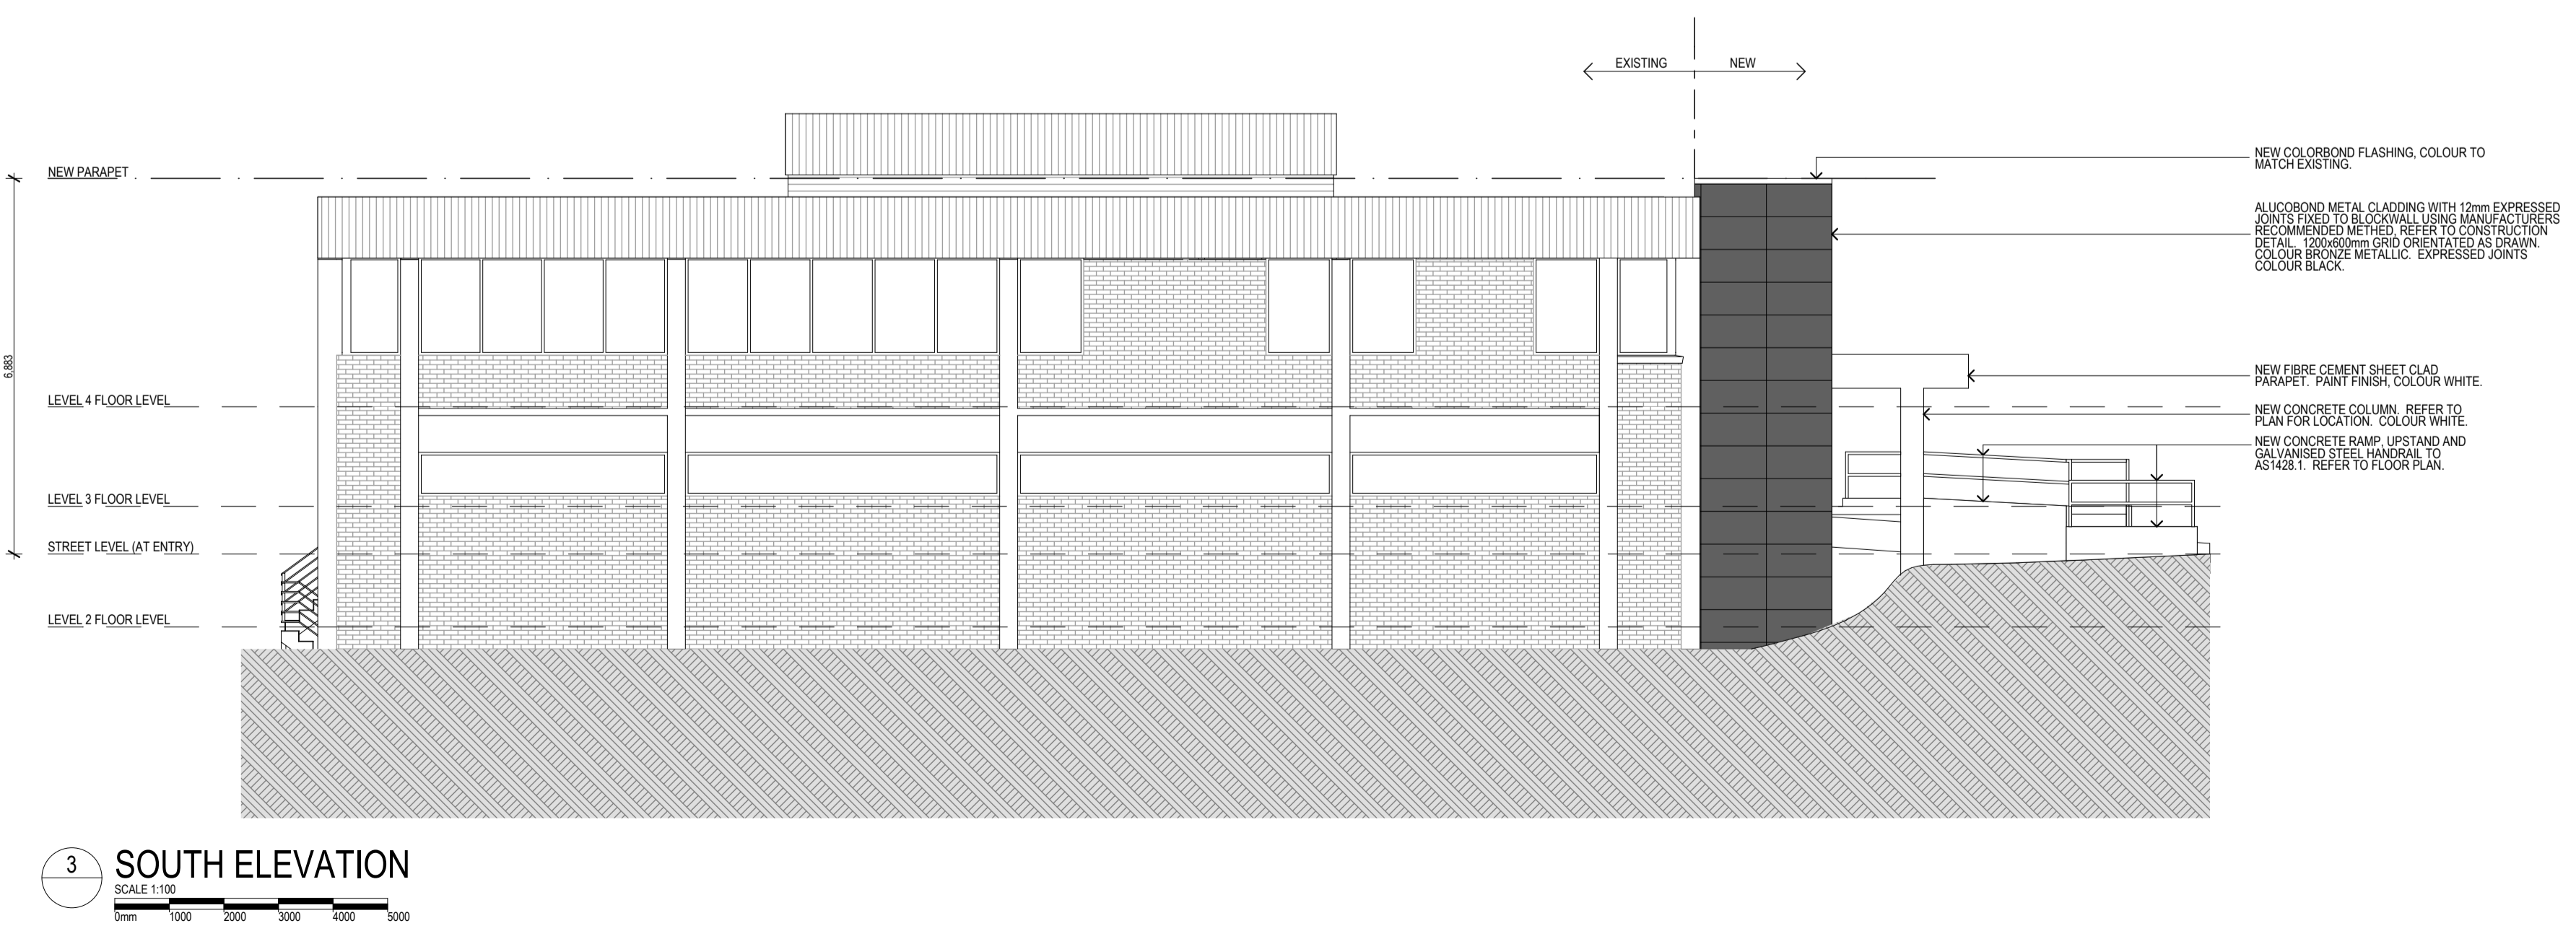

3 SOUTH ELEVATION
SCALE 1:100

Revision	Date	Description	By	App'd
C4	04-07-11	ALL AMENDMENTS SINCE TENDER STAGE AS CLOUSED, FOR CONTRACTOR	JB	HM
C3	26-05-11	AMENDMENTS AS CLOUSED	JB	HM
C2	05-04-11	AMENDMENTS AS CLOUSED	JB	HM
C1	29-03-11	BUILDING FOR CONSTRUCTION	JB	HM

ARTAS ARCHITECTS
ARCHITECTURE
PLANNING
INTERIORS
Sydney
Suite 402
410 Elizabeth Street
Surry Hills NSW 2010
T 02 9211 9669
F 02 9211 9665
Internet
www.artas.com.au
e-mail
sydney@artas.com.au

Land & Property Management Authority
NSW GOVERNMENT | State Property Authority

UGL Services

Project Title
GREY & FERGUSON STREETS, GLENN INNES

Drawing Title
ELEVATION

Plot Date	Approved	Drawn	Scale
04/07/2011	HM	JB	N/A

Project Number	Drawing Number	Sheet Number
102050	A2100/C4	N/A

CONSTRUCTION
Use figured dimensions in preference to scaled dimensions. All dimensions to be verified on site.
COPYRIGHT These drawings and designs and the copyright there of are the property of Artas Architects and must not be used, retained or copied without the written permission of Artas Architects. (a.b.n. 35 650 405 963)