


**LEVEL 1 REFLECTED CEILING PLAN**  
SCALE 1:100  
0mm 1000 2000 3000 4000 5000

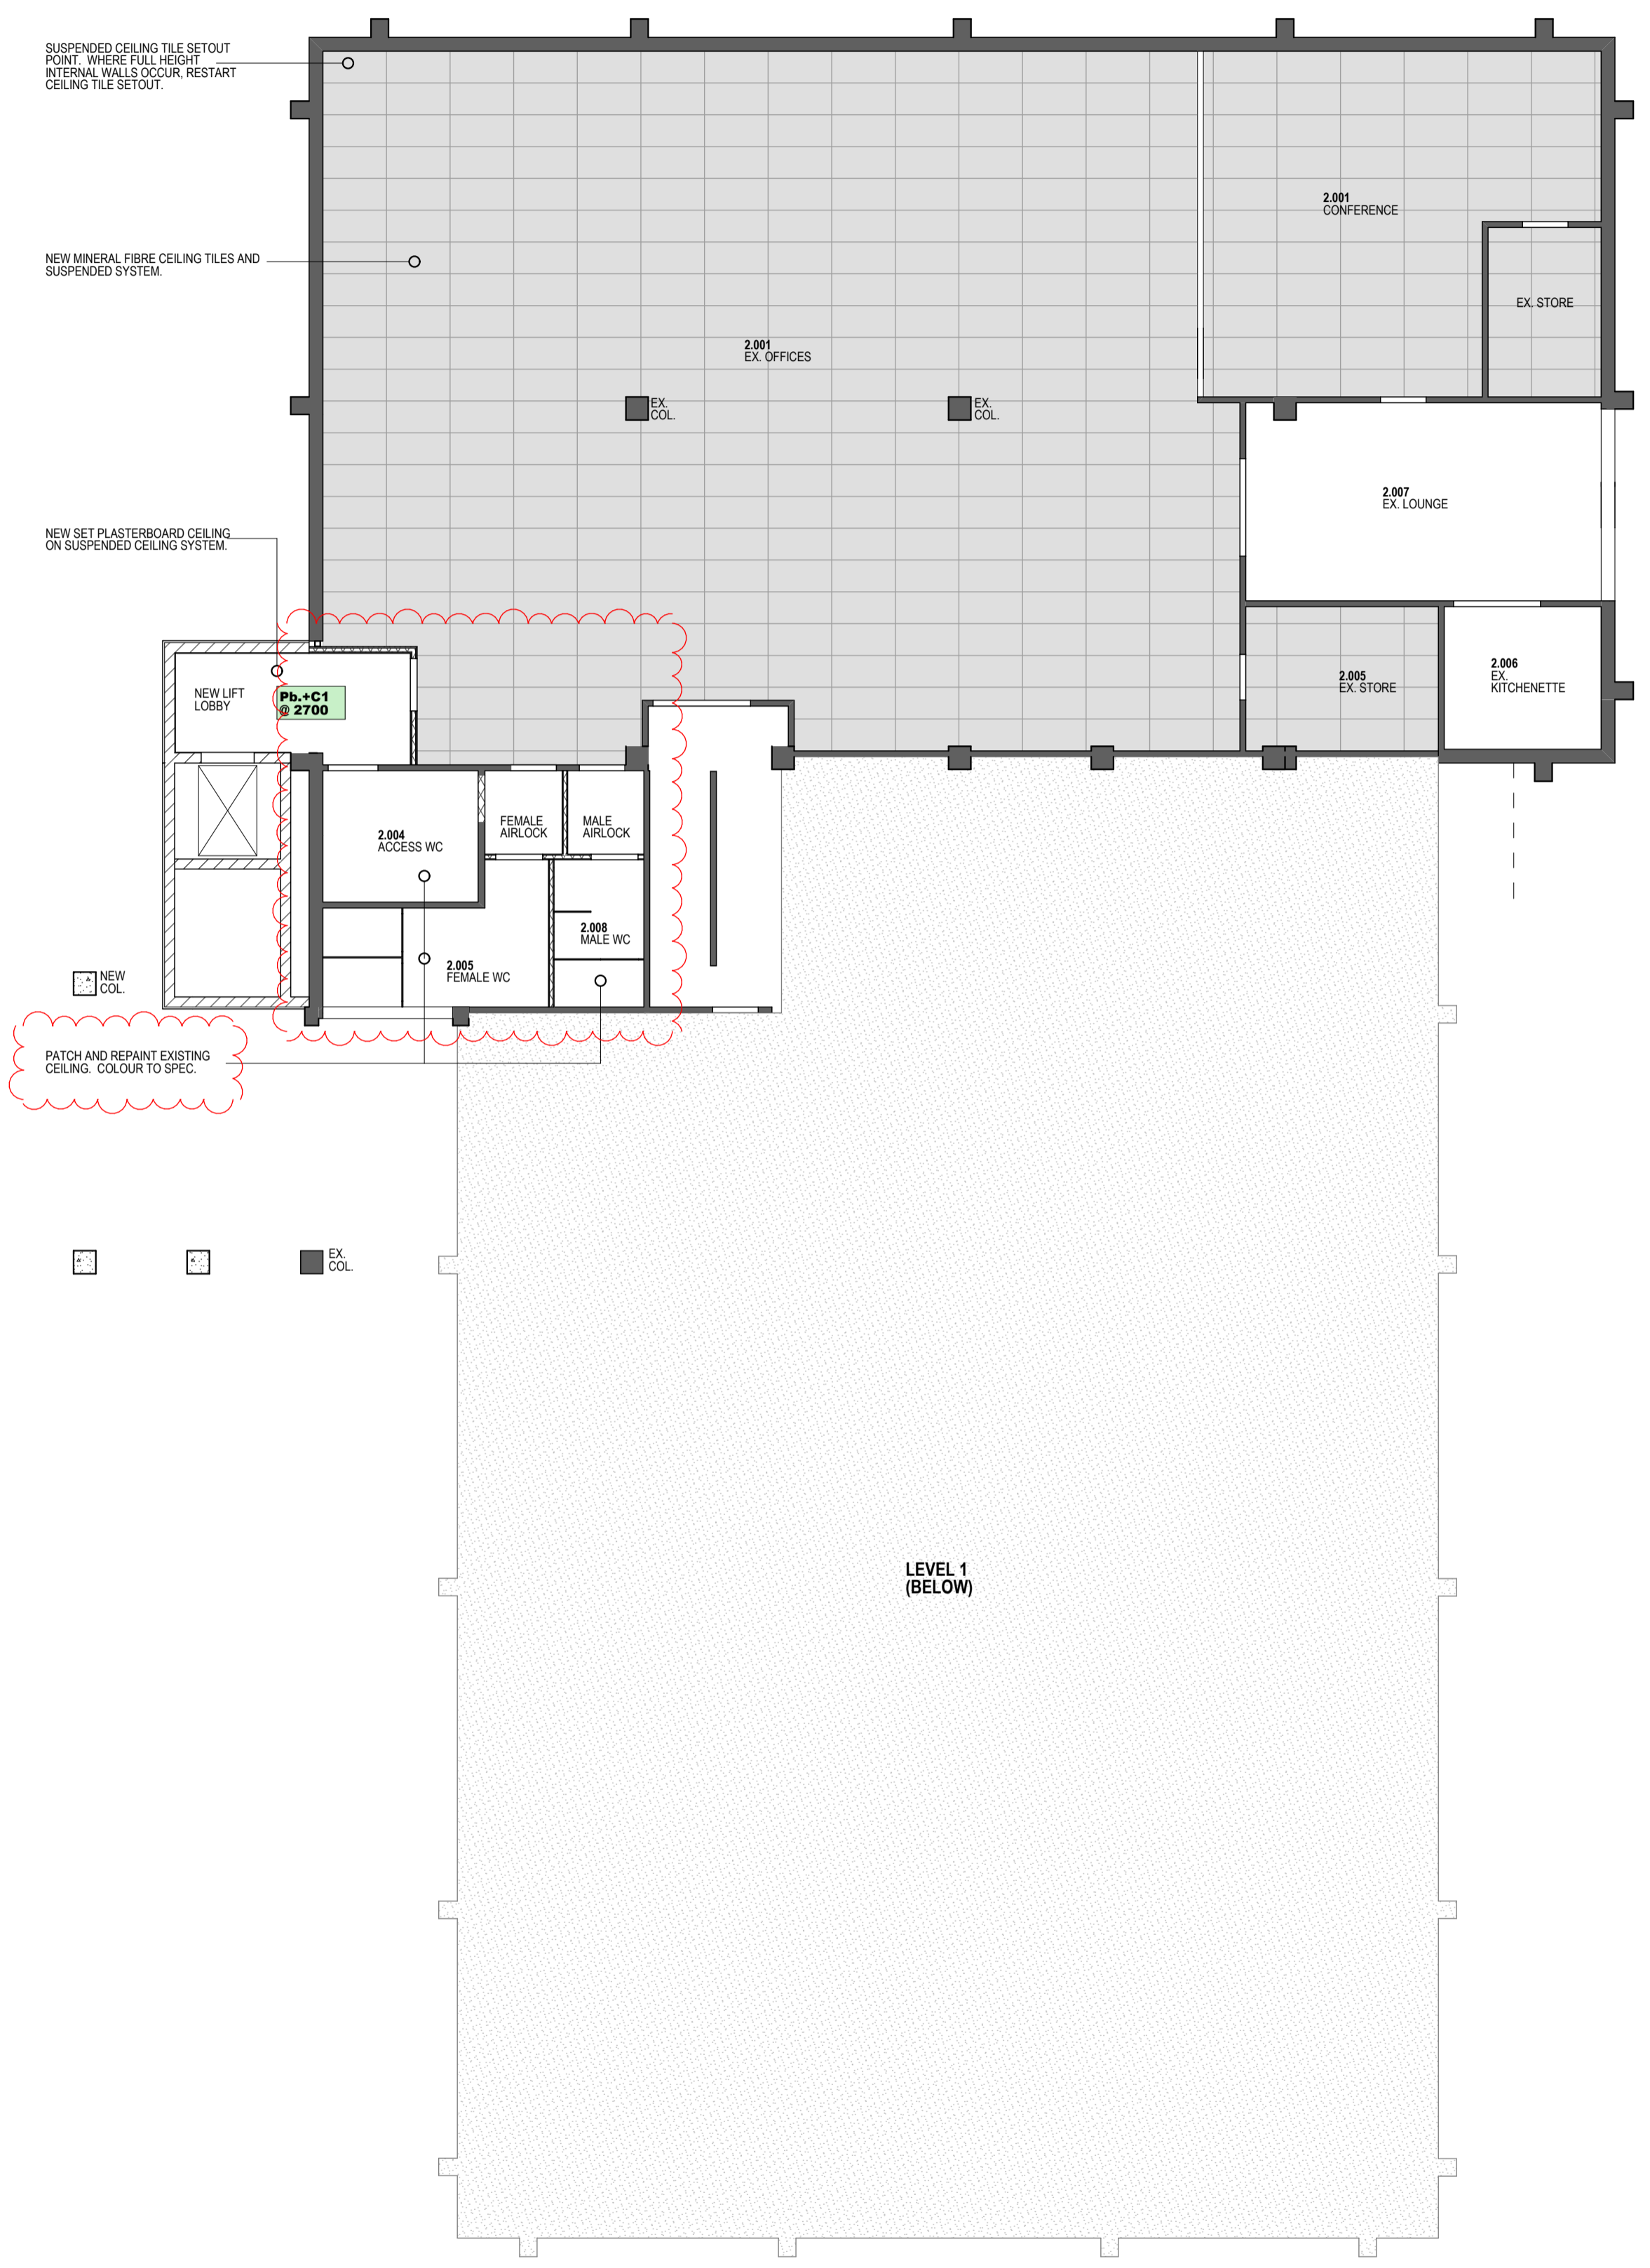

**LEVEL 2 REFLECTED CEILING PLAN**  
SCALE 1:100  
0mm 1000 2000 3000 4000 5000

**LEGEND**

- 1200 x 600mm ACOUSTIC MINERAL FIBRE TILE ON A SUSPENDED CEILING GRID SYSTEM. REFER TO THE TECHNICAL SPECIFICATIONS FOR DETAILS. ALL EXISTING SERVICES, NETWORKS, OFFICERS, LIGHT FITTINGS ETC. TO BE REMOVED FROM THE EXISTING CEILING AND REINSTATED IN THE NEW CEILING.
- Pb. 10mm THICK SET PLASTERBOARD CEILING ON A SUSPENDED CEILING GRID SYSTEM. REFER TO THE TECHNICAL SPECIFICATION FOR DETAILS.
- C1 SHADOWLINE CORNICE.

**NOTES**

REFER TO ELECTRICAL ENGINEERS DETAILS FOR LIGHTING LAYOUT AND OTHER ELECTRICAL ITEMS.

Revision	Date	Description	By	For
C3	14-07-11	ALL DIMENSIONS SINCE TENDER STAGE AS CLOURED, FOR CONTRACTOR	JB	HM
C2	26-05-11	AMENDMENTS AS CLOURED	JB	HM
C1	24-03-11	ISSUED FOR CONSTRUCTION	JB	HM

**ARTAS ARCHITECTS**  
ARCHITECTURE  
PLANNING  
INTERIORS  
Sydney  
Suite 402  
410 Elizabeth Street  
Surry Hills NSW 2010  
T 02 9211 9669  
F 02 9211 9665  
Internet  
www.artas.com.au  
e-mail  
sydney@artas.com.au

**NSW GOVERNMENT** Land & Property Management Authority  
State Property Authority

**UGL Services**

**GREY & FERGUSON STREETS, GLENN INNES**

**LEVEL 1 & 2 REFLECTED CEILING PLANS**

Project Title	Plot Date	Approved	Drawn	Scale
	4/7/2011	HM	JB	N/A
Project Number	102050	Drawing Number	A1500/C3	Sheet Number
				N/A

**CONSTRUCTION**  
Use figured dimensions in preference to scaled dimensions. All dimensions to be verified on site.  
COPYRIGHT These drawings and designs and the copyright there of are the property of Artas Architects and must not be used, retained or copied without the written permission of Artas Architects. (a.b.n. 35 650 405 963)