


LEVEL 3 REFLECTED CEILING PLAN
SCALE 1:100

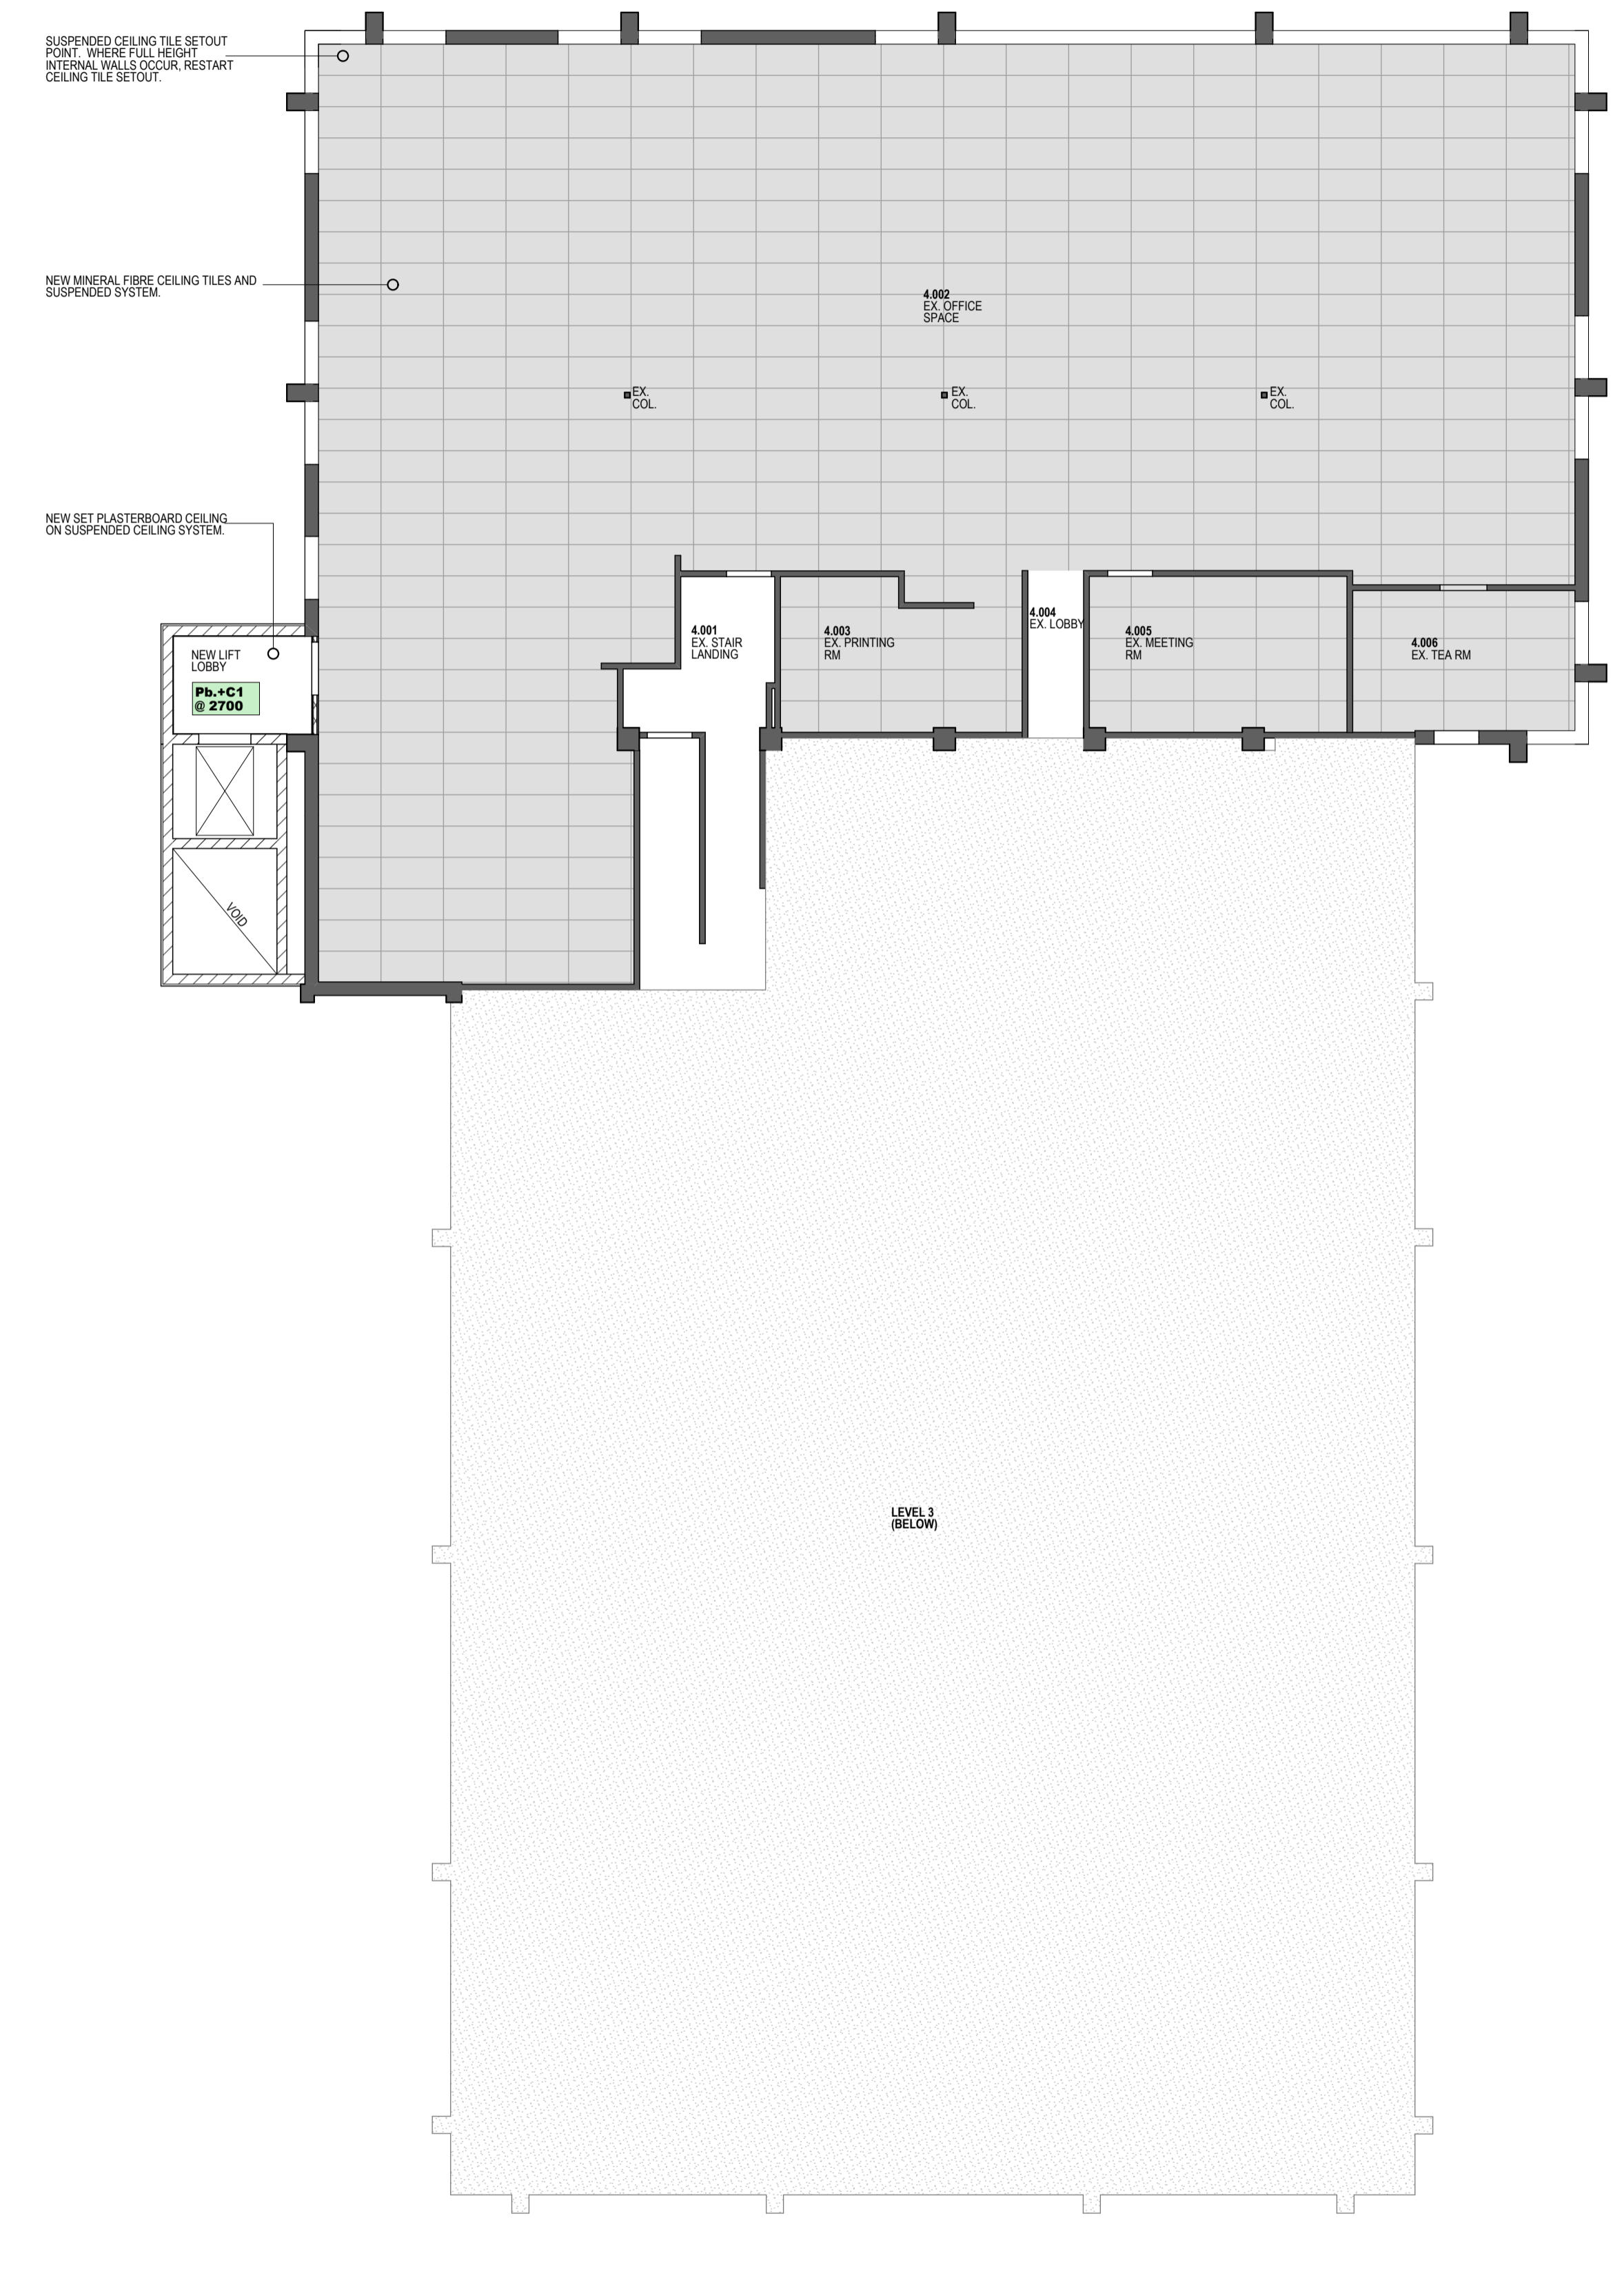

LEVEL 4 REFLECTED CEILING PLAN
SCALE 1:100

LEGEND

- 1200 x 600mm ACOUSTIC MINERAL FIBRE TILE ON A SUSPENDED CEILING GRID SYSTEM. REFER TO THE TECHNICAL SPECIFICATIONS FOR DETAILS. ALL EXISTING SERVICES, MECHANICAL DEVICES, LIGHT FIXTURES ETC TO BE REMOVED FROM THE EXISTING CEILING AND REINSTATED IN THE NEW CEILING.
- Pb. 10mm THICK SET PLASTERBOARD CEILING ON A SUSPENDED CEILING GRID SYSTEM. REFER TO THE TECHNICAL SPECIFICATION FOR DETAILS.
- C1 SHADOWLINE CORNICE.

NOTES

REFER TO ELECTRICAL ENGINEERS DETAILS FOR LIGHTING LAYOUT AND OTHER ELECTRICAL ITEMS.

Revision	Date	Description	By	App'd
C4	17-06-11	AMENDMENTS: AS CLOUSED	JB	HM
C3	06-05-11	AMENDMENTS: AS CLOUSED	JB	HM
C2	05-04-11	AMENDMENTS: AS CLOUSED	JB	HM
C1	29-03-11	BUILD FOR CONSTRUCTION	JB	HM

ARTAS ARCHITECTS
ARCHITECTURE
PLANNING
INTERIORS
Sydney
Suite 402
410 Elizabeth Street
Surry Hills NSW 2010
T 02 9211 9669
F 02 9211 9665
Internet
www.artas.com.au
e-mail
sydney@artas.com.au

NSW GOVERNMENT | Land & Property Management Authority | State Property Authority

UGL Services

Project Title
GREY & FERGUSON STREETS, GLENN INNES

Drawing Title
LEVEL 3 & 4 REFLECTED CEILING PLANS

Plot Date	Approved	Drawn	Scale
17/06/2011	HM	JB	N/A
Project Number	Drawing Number	Sheet Number	
102050	A1501/C4	N/A	

CONSTRUCTION
Use figured dimensions in preference to scaled dimensions. All dimensions to be verified on site.
COPYRIGHT These drawings and designs and the copyright there of are the property of Artas Architects and must not be used, retained or copied without the written permission of Artas Architects. (a.b.n. 35 650 405 963)