


1 EXTERNAL WALL DETAIL - TYPICAL
SCALE 1:2
0mm 50 100 150

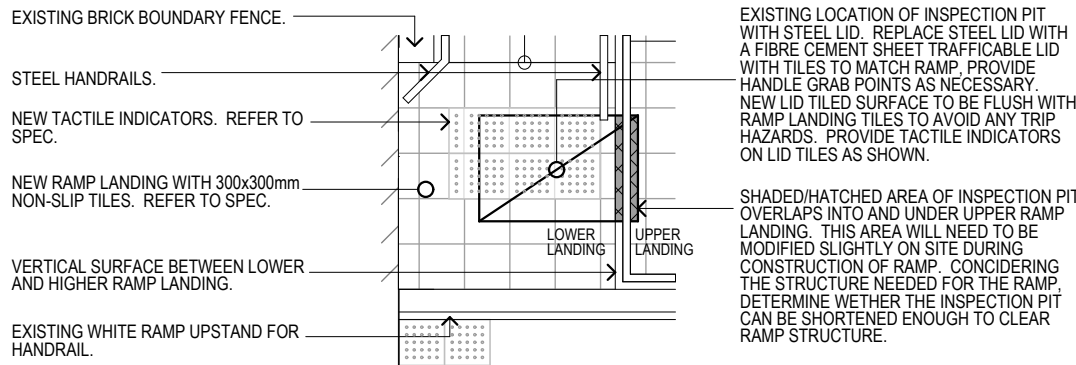

2 EXISTING WATER INSPECTION PLATE DETAIL
SCALE 1:50
0mm 500 1000 1500 2000 2500

C3	04-07-11	ALL AMENDMENTS SINCE TENDER STAGE AS CLOUDED FOR CONTRACTOR	JB	HH
C2	17-06-11	AMENDMENTS: AS CLOUDED	JB	HH
C1	26-05-11	ISSUED FOR CONSTRUCTION	JB	HH

Rev	Date	Description	By	Date

ARCHITECTURE
PLANNING
INTERIORS
Sydney
Suite 402
410 Elizabeth Street
Surry Hills NSW 2010
T 02 9211 9669
F 02 9211 9665
Internet
www.artas.com.au
e-mail
sydney@artas.com.au



Project Title
**GREY & FERGUSON
STREETS, GLENN
INNES**

Drawing Title
**CONSTRUCTION
DETAIL**

Plot Date 4/07/2011	Approved HM	Drawn JB	Scale N/A
Project Number 102050	Drawing Number A3300/C3	Sheet Number N/A	

C O N S T R U C T I O N

Use figured dimensions in preference to scaled dimensions. All dimensions to be verified on site.
COPYRIGHT These drawings and designs and the copyright there of are the property of Artas Architects and must not be used, retained or copied without the written permission of Artas Architects. (a.b.n. 35 095 405 963)