
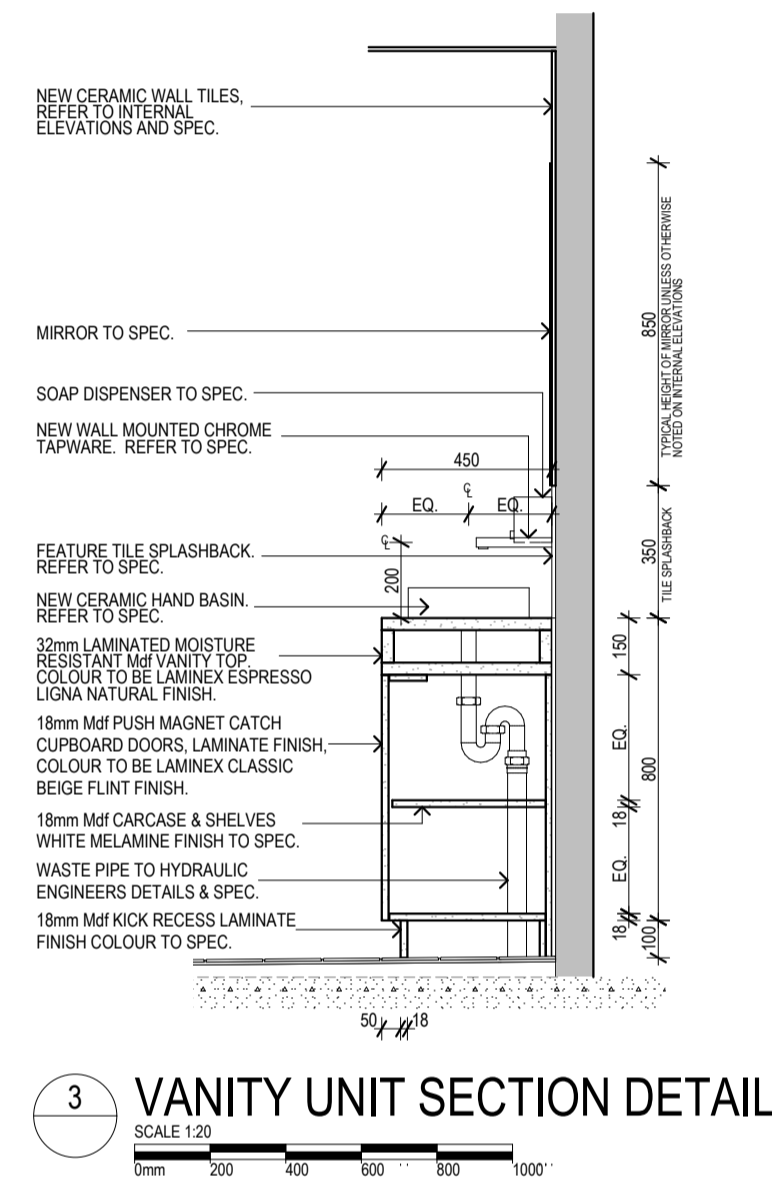


**TOTAL LENGTH OF VANITY UNIT**

ROOM	DIMENSION
1.007 EX. MALE	2000mm
1.008 EX. FEMALE	1800mm
2.005 EX. FEMALE	1600mm
2.008 MALE	600mm
3.007 EX. FEMALE	1600mm
3.018 EX. MALE	2000mm
3.021 EX. FEMALE	WIDTH OF WALL CHECK ON-SITE.

**NOTE:**  
ALL HAND BASIN POSITIONS HAVE GENERALLY BEEN PLACED IN THE VANITY UNIT IN A POSITION THAT UTILIZES THE EXISTING PLUMBING CONNECTIONS. SLIGHT PLUMBING MODIFICATIONS WILL BE REQUIRED.  
REFER TO INTERNAL ELEVATIONS FOR NUMBER OF DOORS AND BASINS.

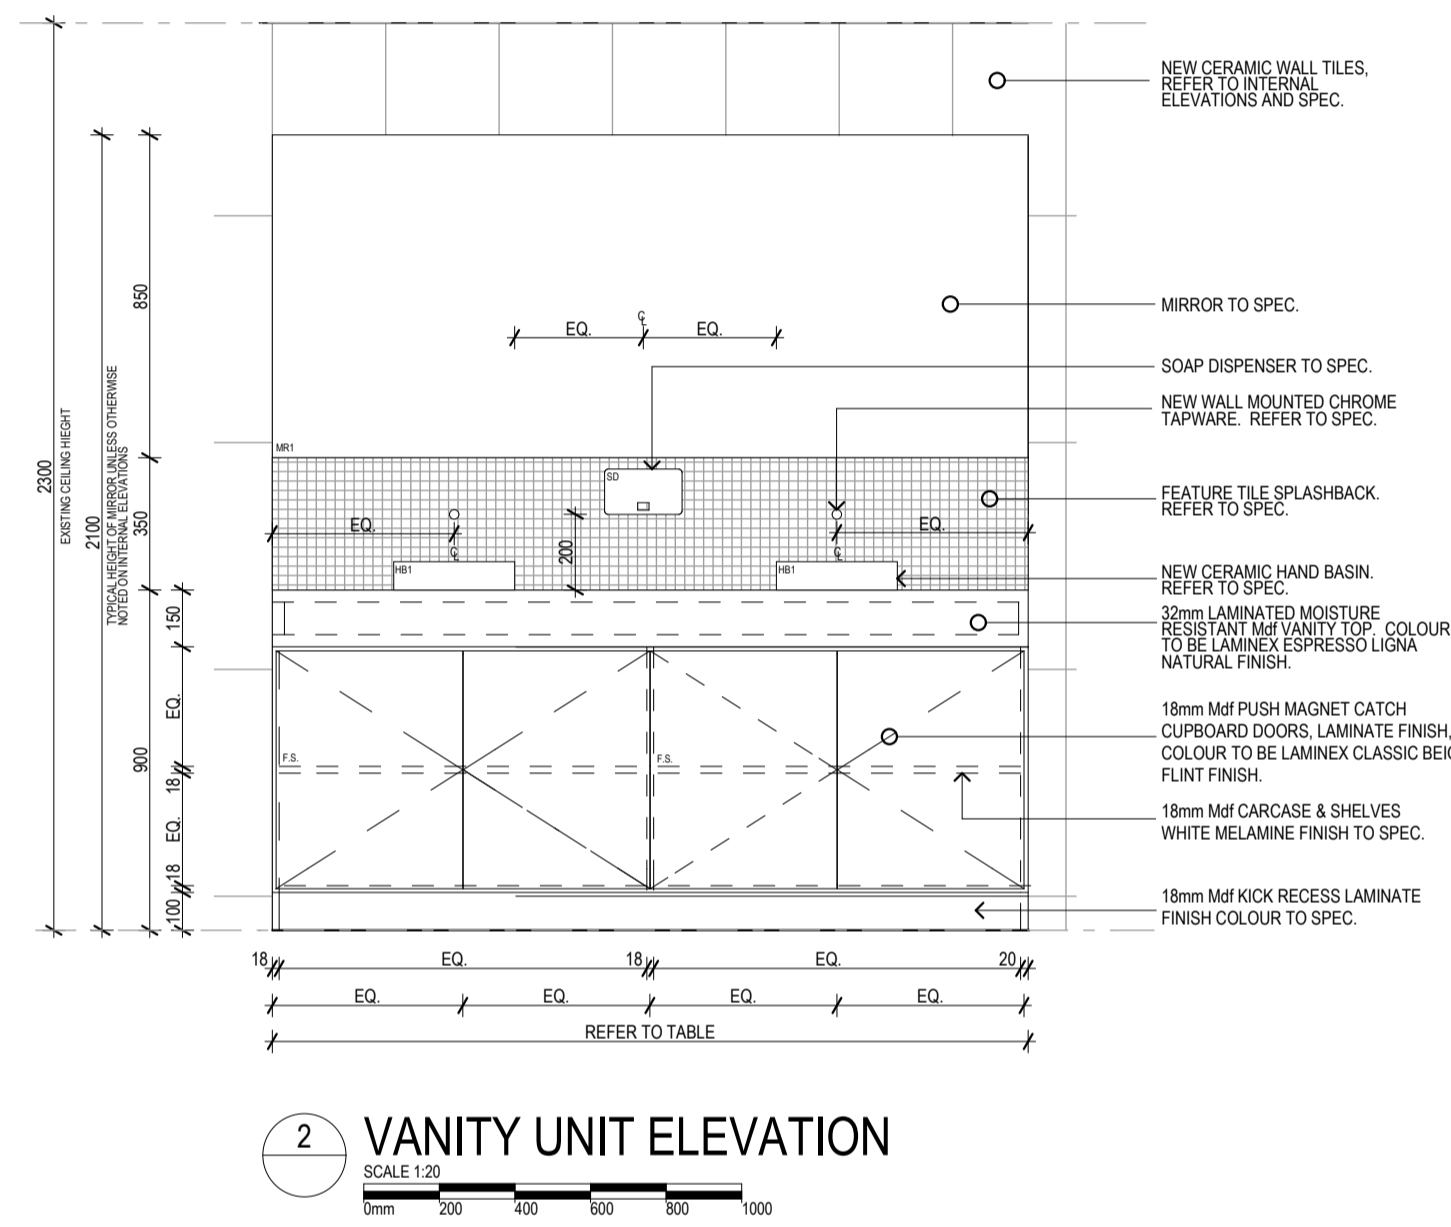

Rev	Date	Description	By	App
C3	14-07-11	ALL AMENDMENTS SINCE TENDER STAGE AS CLOUSED, FOR CONTRACTOR.	JB	HM
C2	26-05-11	AMENDMENTS AS CLOUSED	JB	HM
C1	24-03-11	BUILD FOR CONSTRUCTION	JB	HM
Issue	Drawn	Dimensioned	Checked	Appr

**ARTAS ARCHITECTS**  
ARCHITECTURE  
PLANNING  
INTERIORS  
Sydney  
Suite 402  
410 Elizabeth Street  
Surry Hills NSW 2010  
T 02 9211 9669  
F 02 9211 9665  
Internet  
www.artas.com.au  
e-mail  
sydney@artas.com.au

**NSW GOVERNMENT** Land & Property Management Authority  
State Property Authority

**UGL Services**

**GREY & FERGUSON STREETS, GLENN INNES**

**JOINERY DETAILS**

Plot Date	Approved	Drawn	Scale
4/7/2011	HM	JB	N/A
Project Number	Drawing Number	Sheet Number	
102050	A4500/C3	N/A	

**CONSTRUCTION**  
Use figured dimensions in preference to scaled dimensions. All dimensions to be verified on site.  
COPYRIGHT These drawings and designs and the copyright there of are the property of Artas Architects and must not be used, retained or copied without the written permission of Artas Architects. (a.b.n. 35 650 405 963)