




**1.007 EX. MALE WC**  
SCALE 1:50  
0mm 500 1000 1500 2000 2500

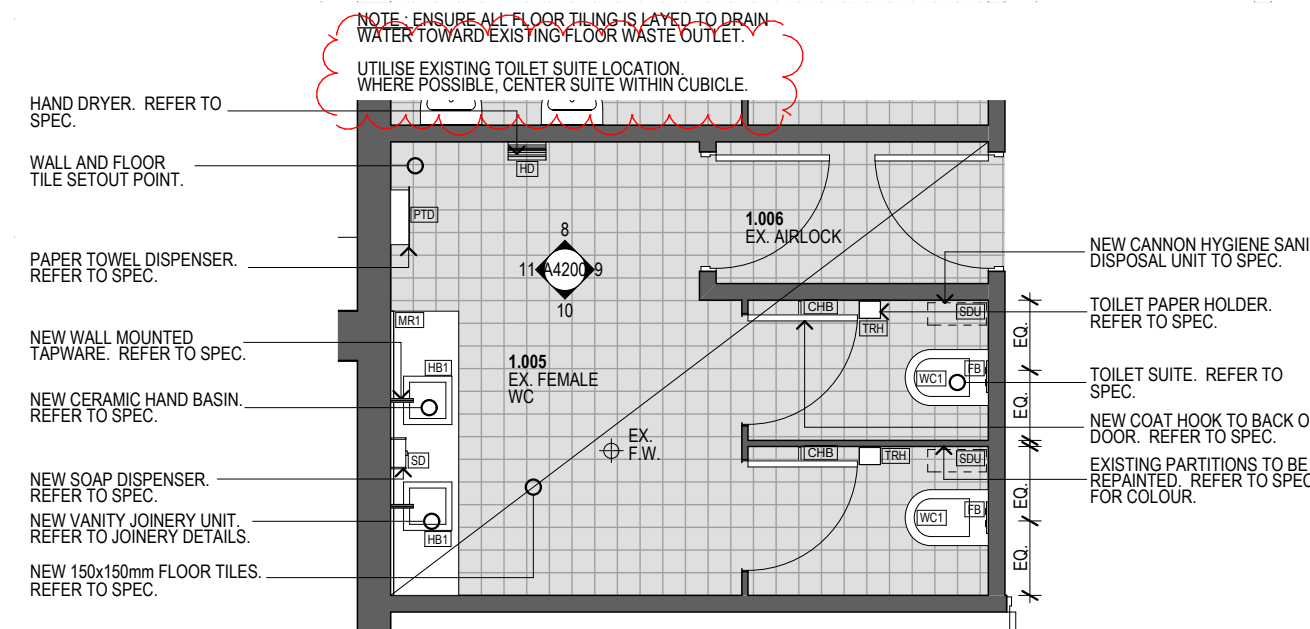


**1.005 EX. FEMALE WC**  
SCALE 1:50  
0mm 500 1000 1500 2000 2500

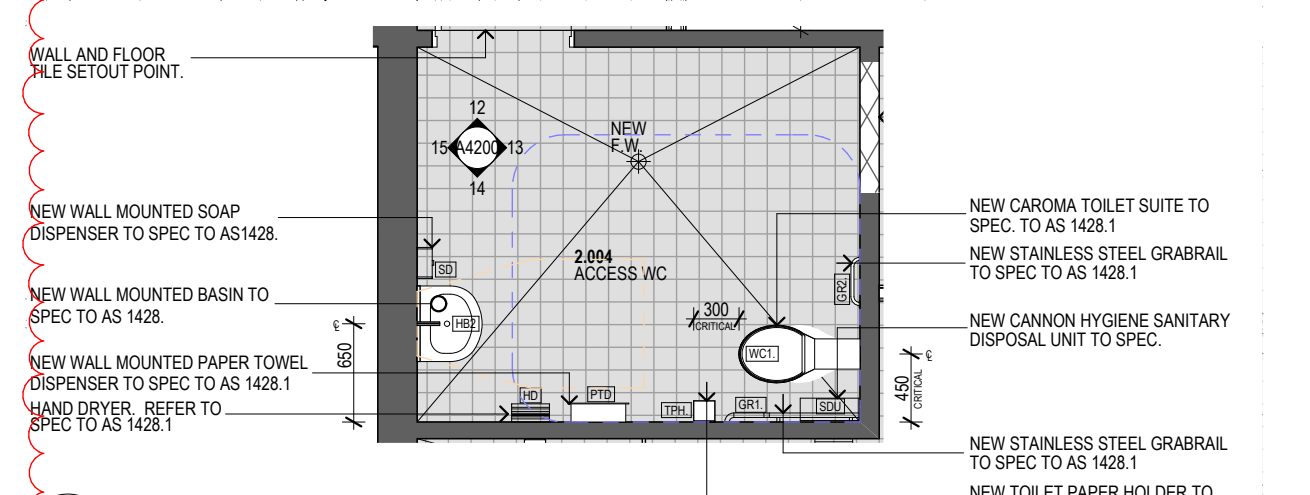


**2.004 ACCESS WC**  
SCALE 1:50  
0mm 500 1000 1500 2000 2500

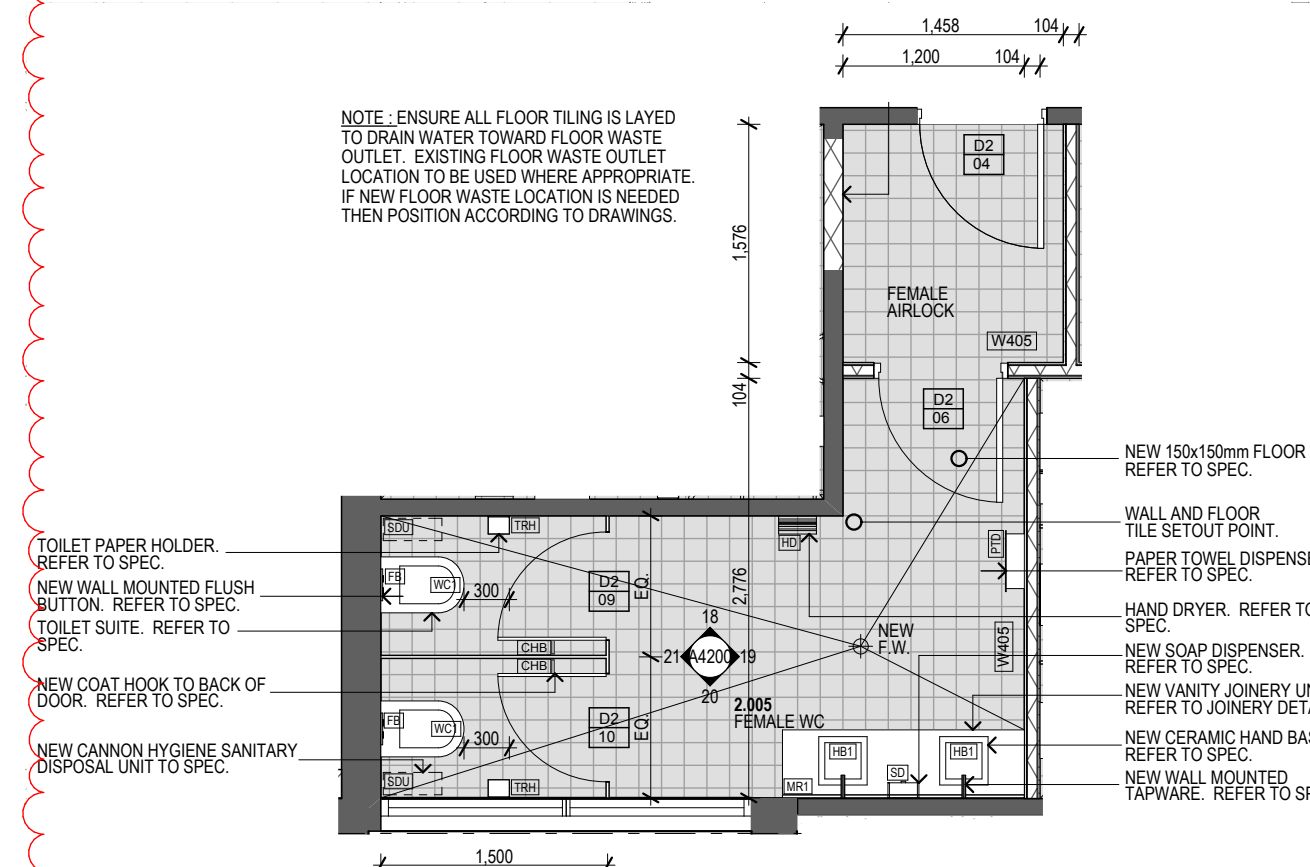


**2.005 FEMALE WC & AIRLOCK**  
SCALE 1:50  
0mm 500 1000 1500 2000 2500

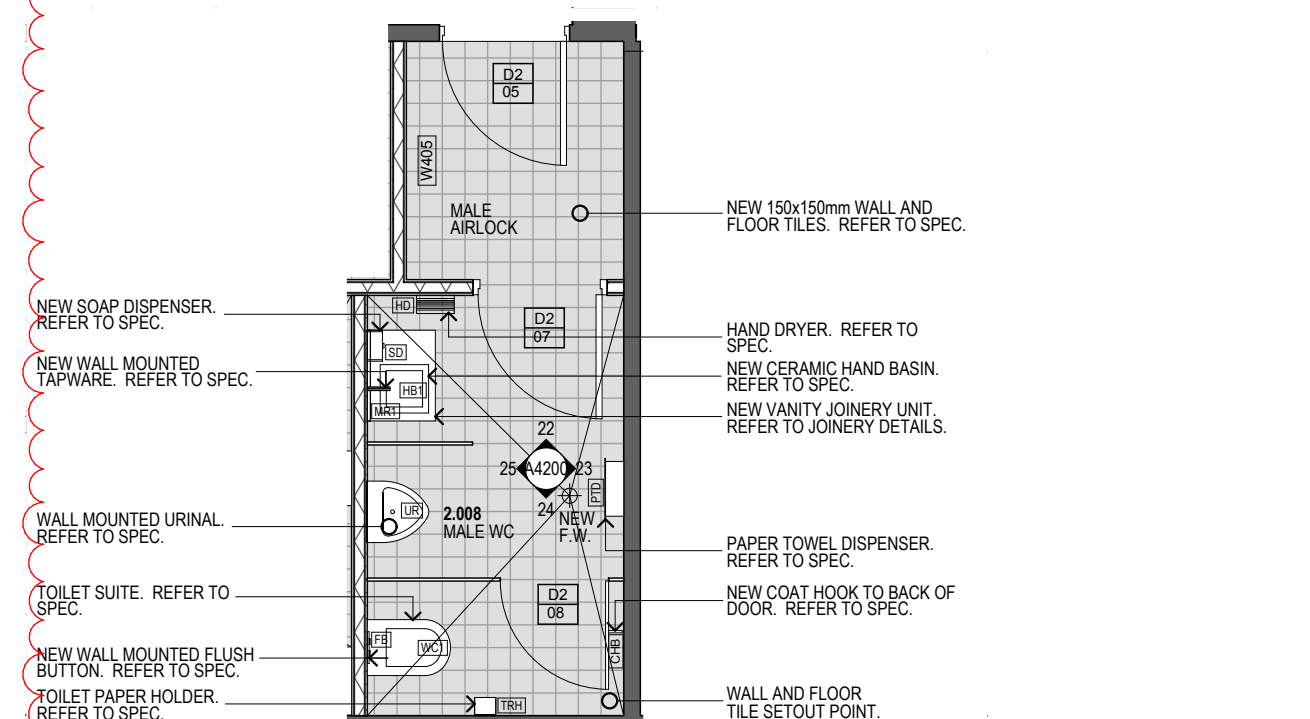


**2.008 MALE WC & AIRLOCK**  
SCALE 1:50

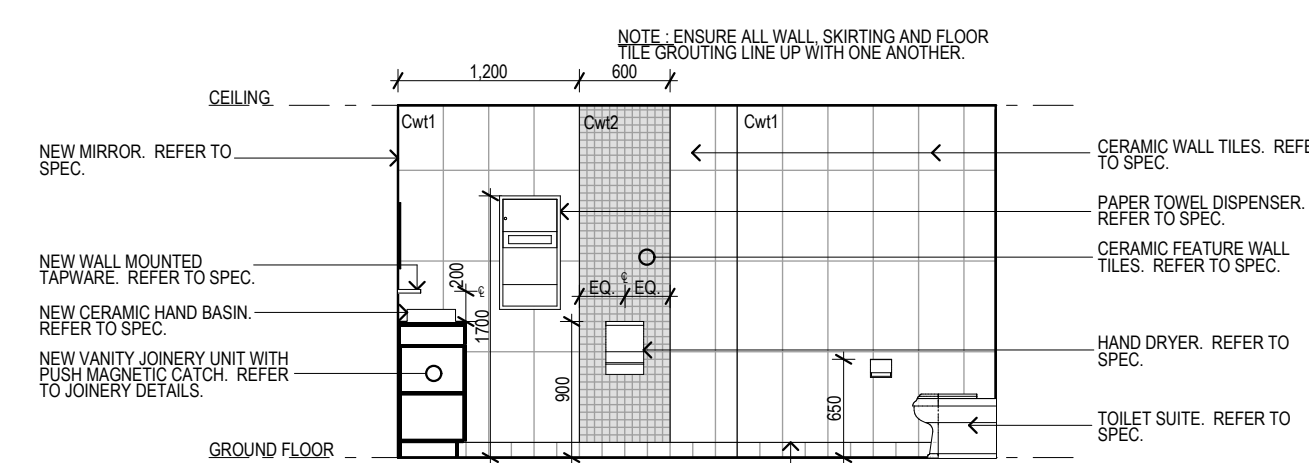


**1.007 EX. MALE WC**  
SCALE 1:50  
0mm 500 1000 1500 2000 2500

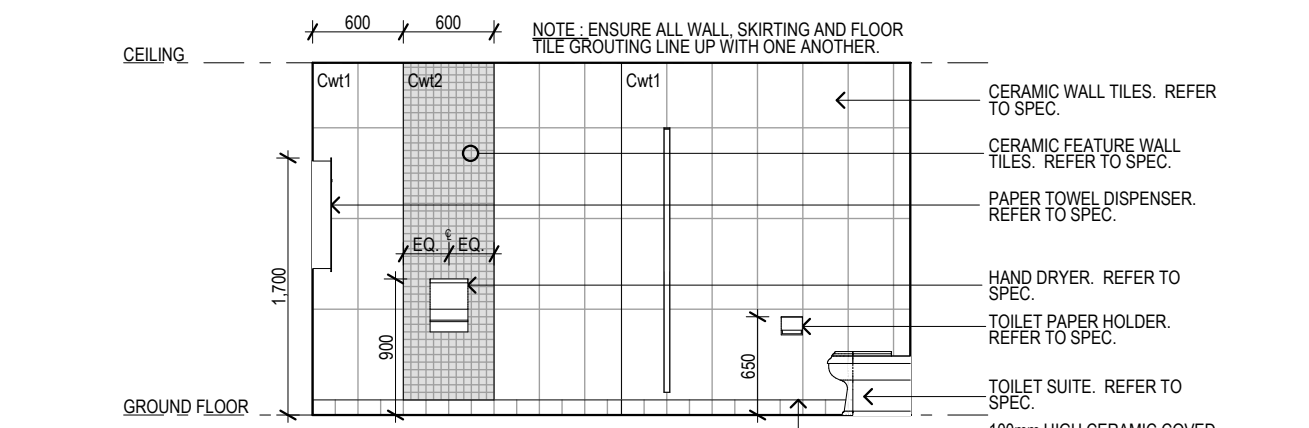


**1.005 EX. FEMALE WC**  
SCALE 1:50  
0mm 500 1000 1500 2000 2500

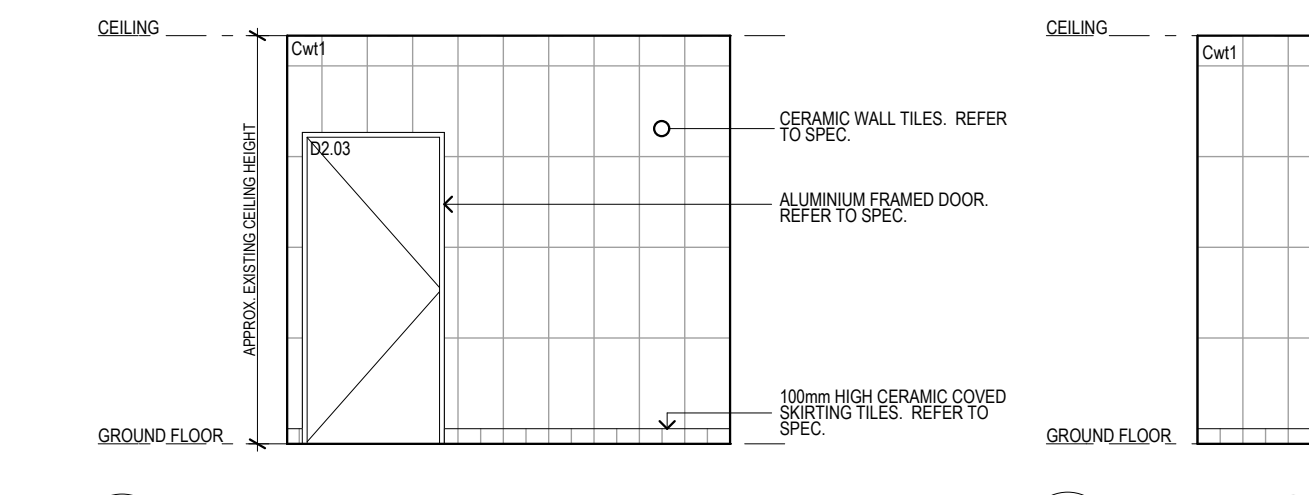


**2.004 ACCESS WC**  
SCALE 1:50  
0mm 500 1000 1500 2000 2500

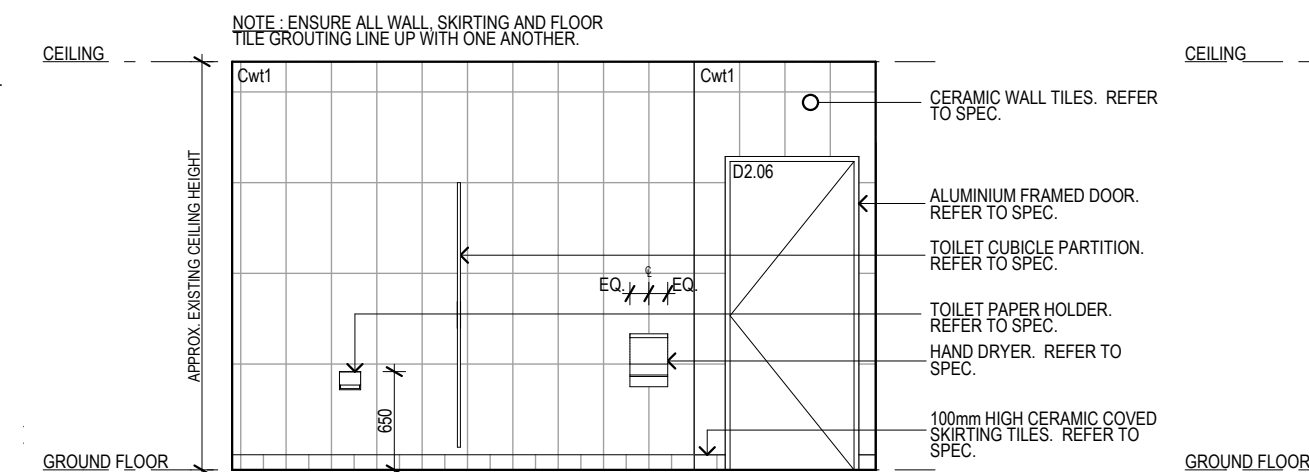


**2.005 FEMALE WC**  
SCALE 1:50  
0mm 500 1000 1500 2000 2500

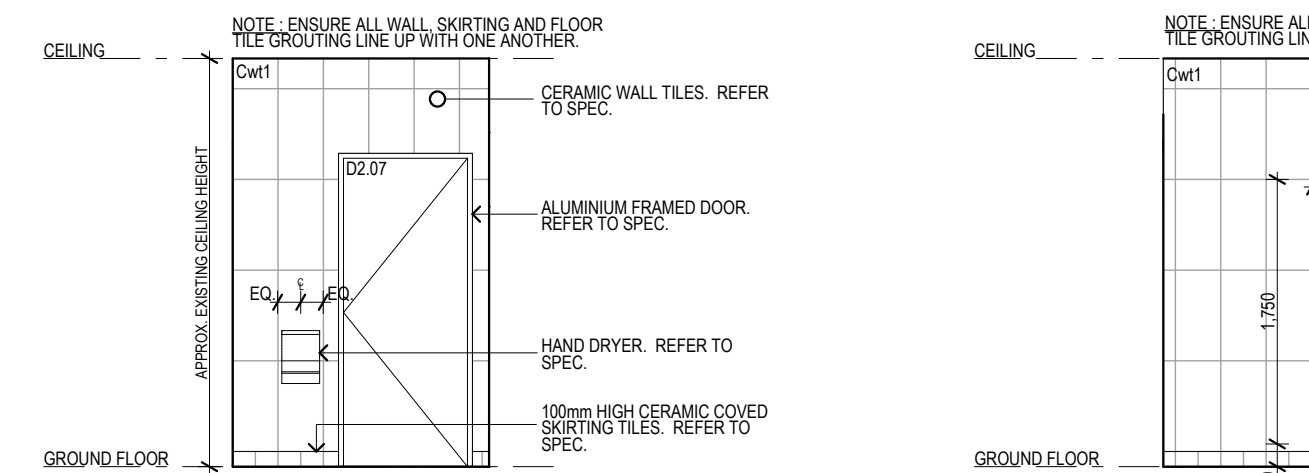


**2.008 MALE WC**  
SCALE 1:50  
0mm 500 1000 1500 2000 2500

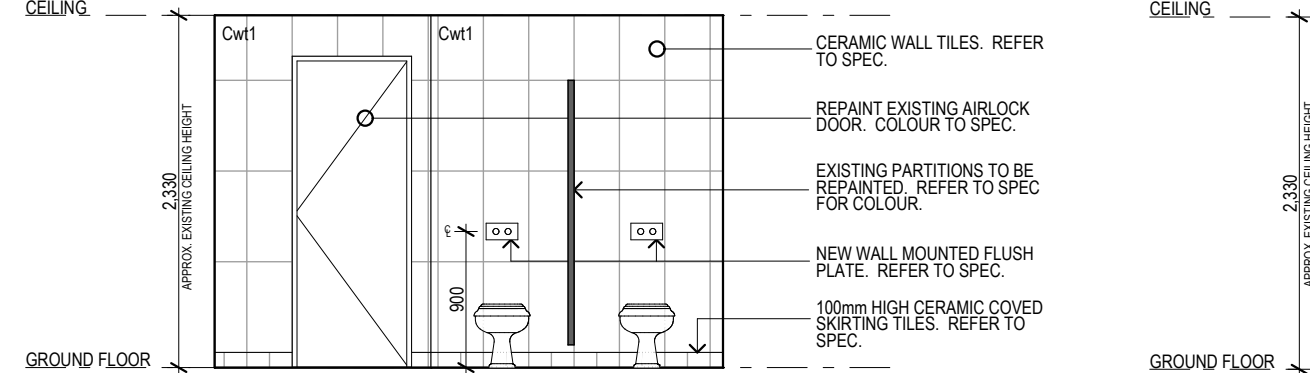


**1.007 EX. MALE WC**  
SCALE 1:50  
0mm 500 1000 1500 2000 2500

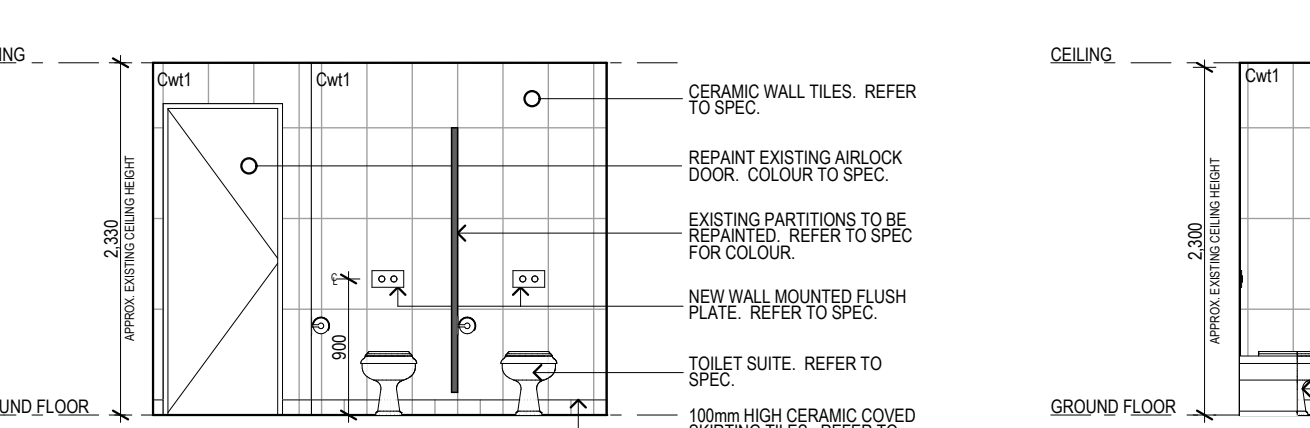


**1.005 EX. FEMALE WC**  
SCALE 1:50  
0mm 500 1000 1500 2000 2500

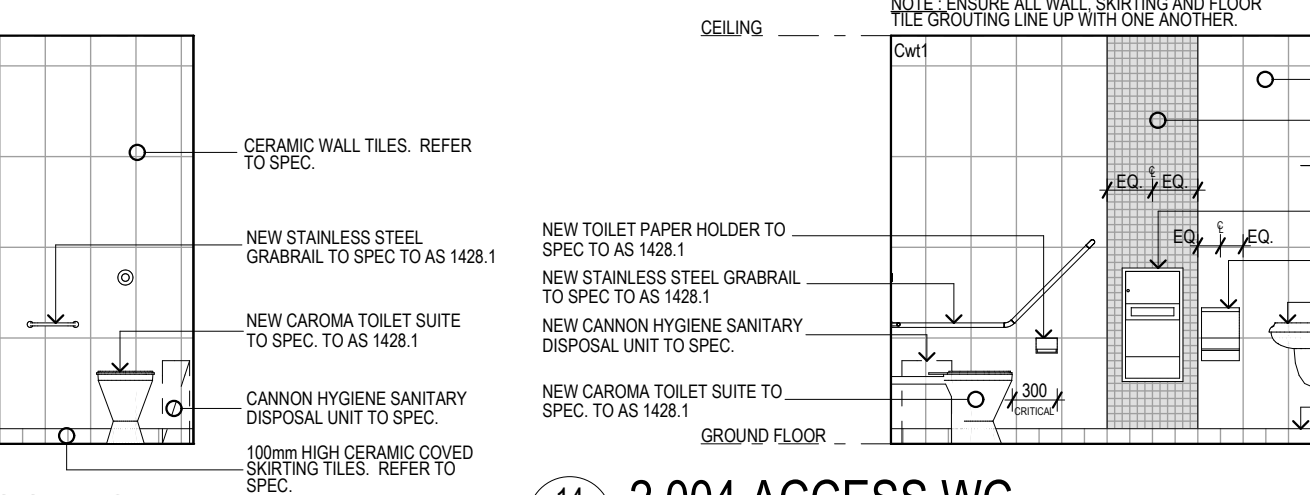


**2.004 ACCESS WC**  
SCALE 1:50  
0mm 500 1000 1500 2000 2500

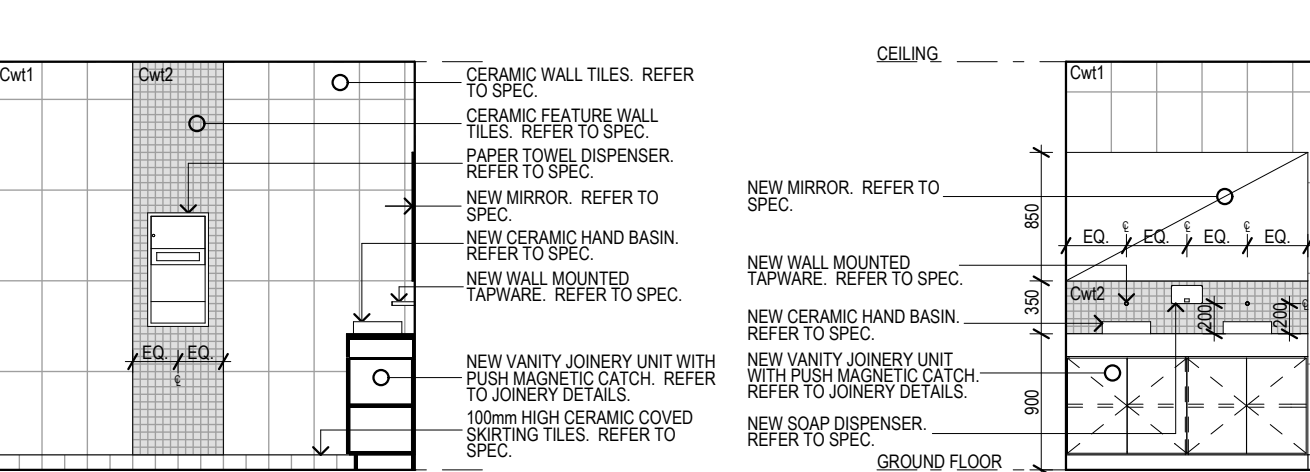


**2.005 FEMALE WC**  
SCALE 1:50  
0mm 500 1000 1500 2000 2500

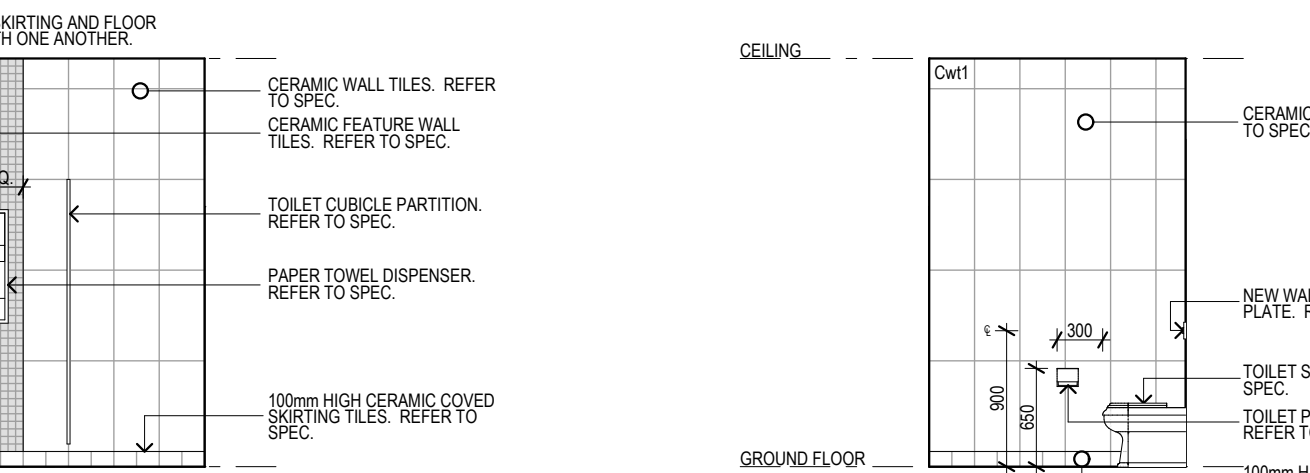


**2.008 MALE WC**  
SCALE 1:50  
0mm 500 1000 1500 2000 2500

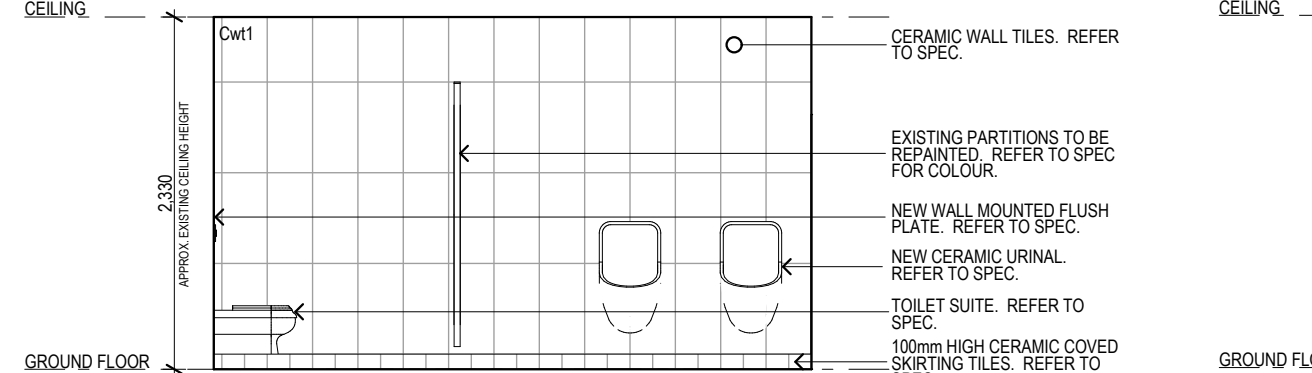


**1.007 EX. MALE WC**  
SCALE 1:50  
0mm 500 1000 1500 2000 2500

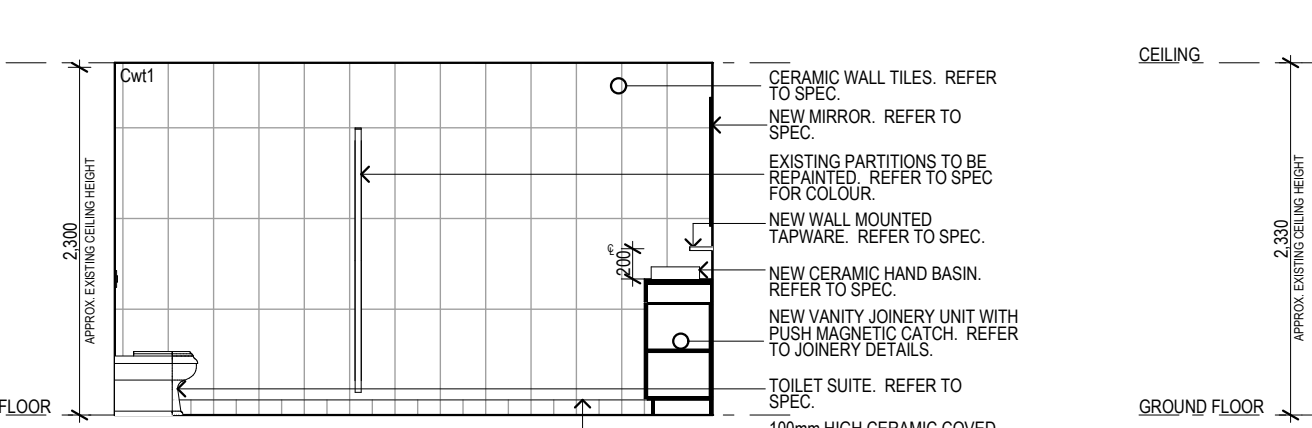


**1.005 EX. FEMALE WC**  
SCALE 1:50  
0mm 500 1000 1500 2000 2500

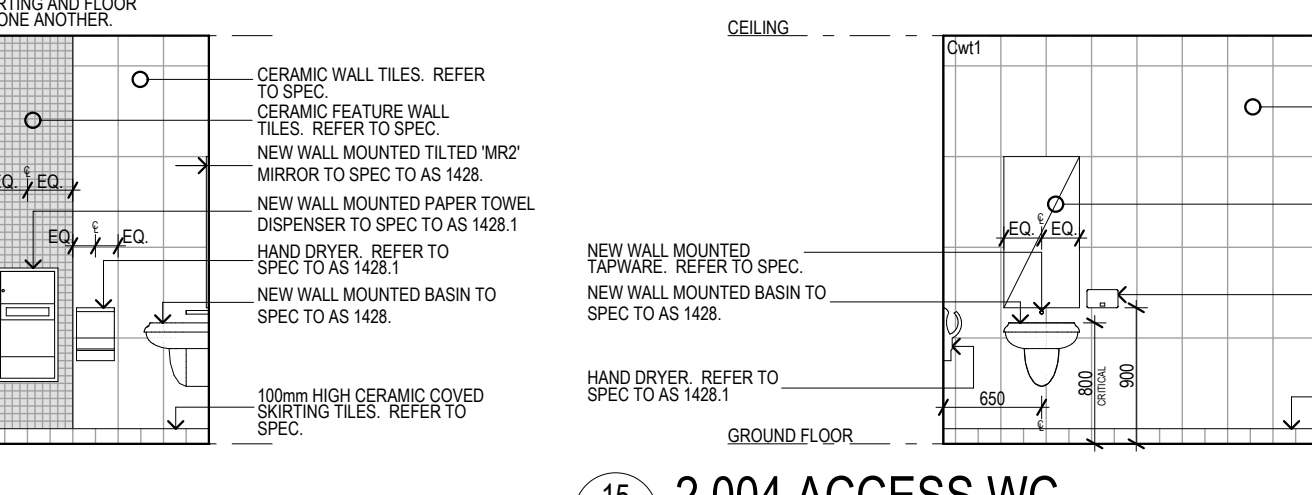


**2.004 ACCESS WC**  
SCALE 1:50  
0mm 500 1000 1500 2000 2500

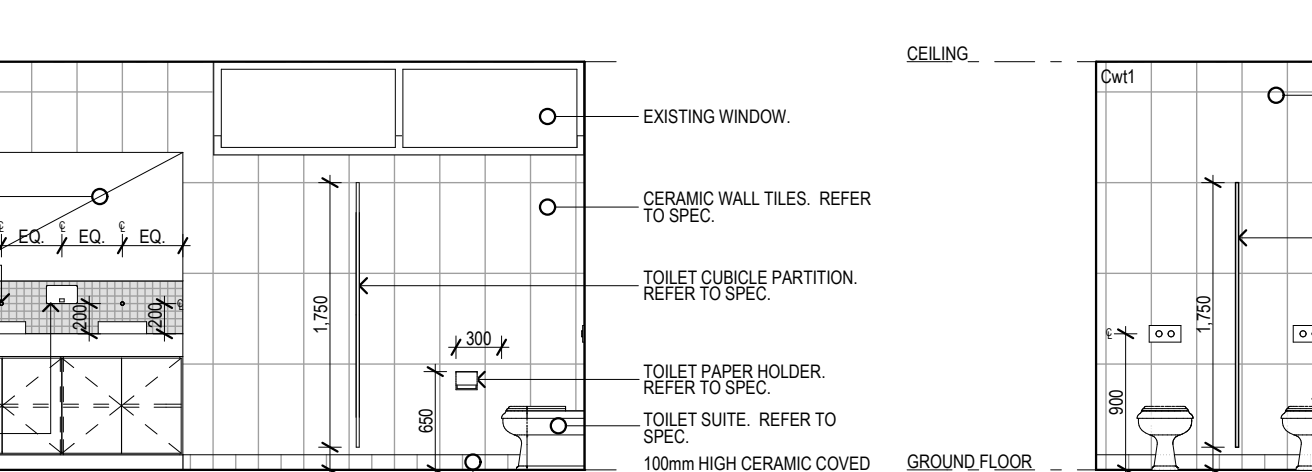


**2.005 FEMALE WC**  
SCALE 1:50  
0mm 500 1000 1500 2000 2500

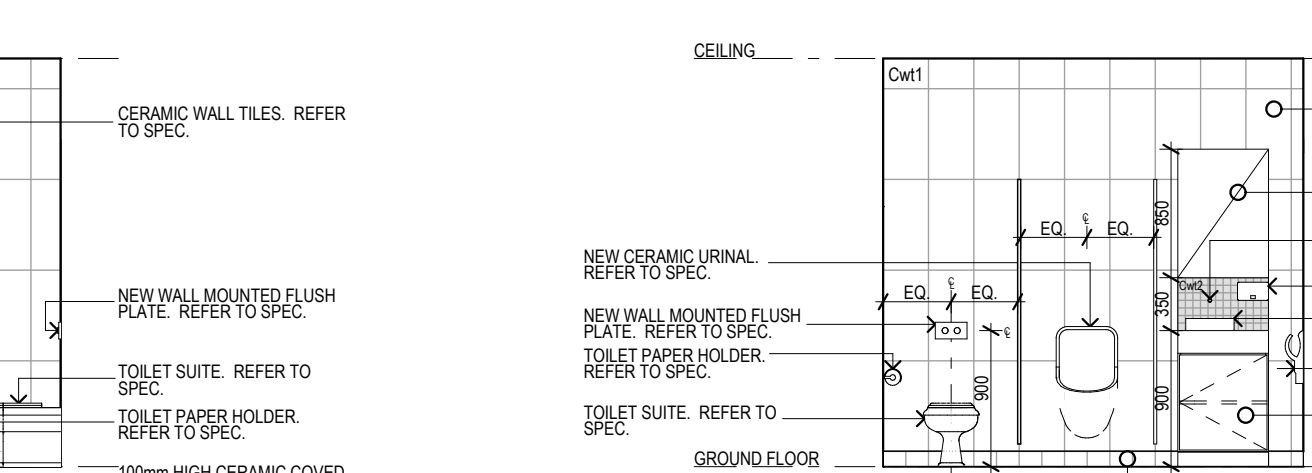


**2.008 MALE WC**  
SCALE 1:50  
0mm 500 1000 1500 2000 2500

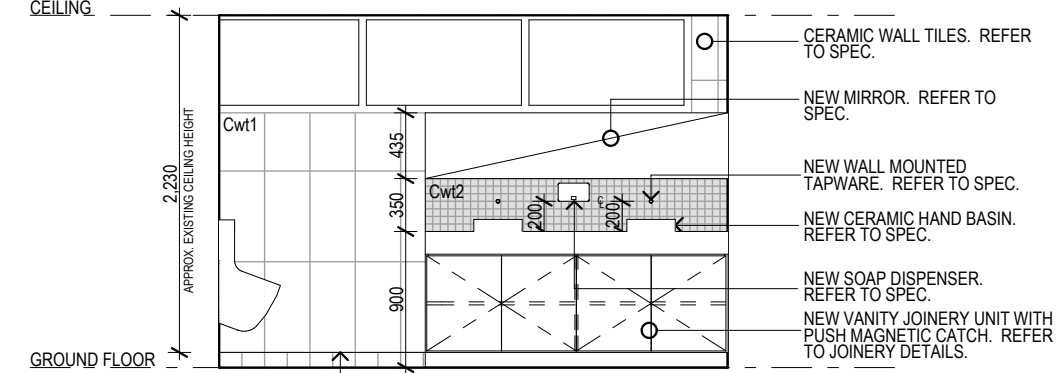


**1.007 EX. MALE WC**  
SCALE 1:50  
0mm 500 1000 1500 2000 2500

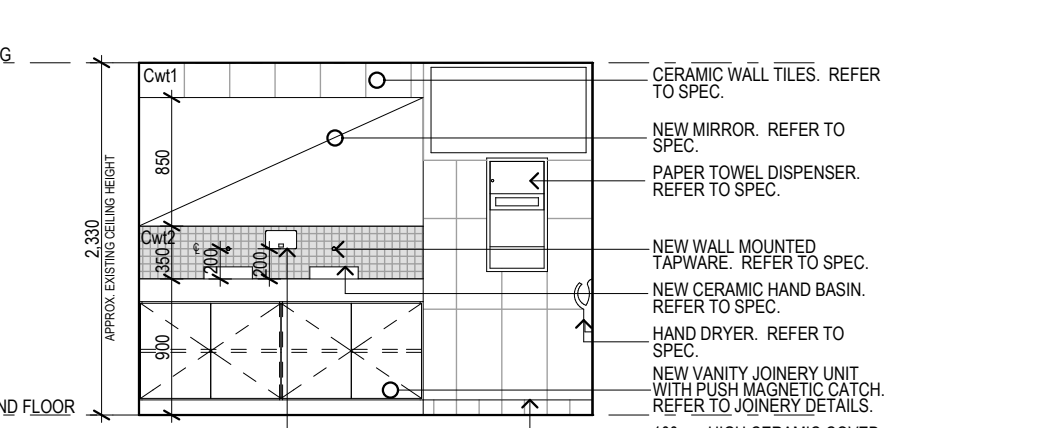


**1.005 EX. FEMALE WC**  
SCALE 1:50  
0mm 500 1000 1500 2000 2500

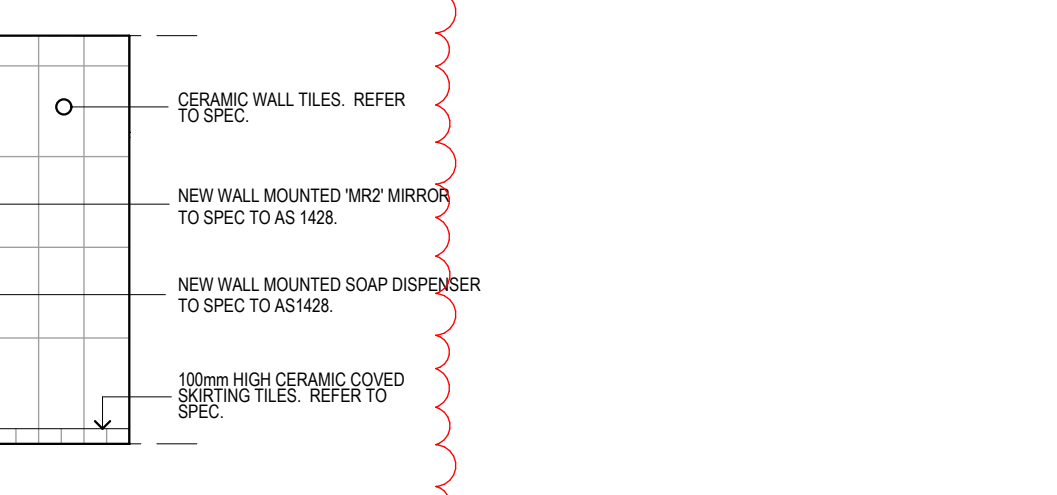

**2.004 ACCESS WC**  
SCALE 1:50  
0mm 500 1000 1500 2000 2500

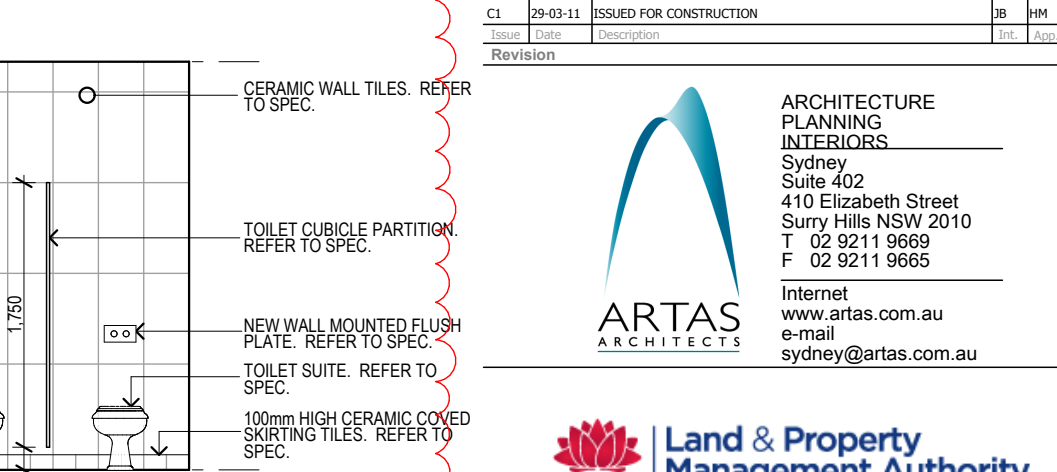

**2.005 FEMALE WC**  
SCALE 1:50  
0mm 500 1000 1500 2000 2500

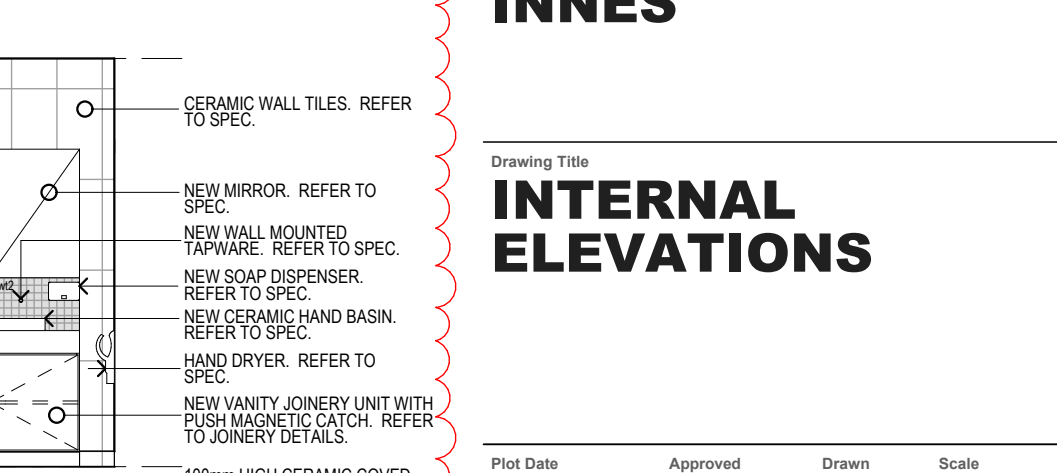

**2.008 MALE WC**  
SCALE 1:50  
0mm 500 1000 1500 2000 2500

C3	04-07-11	ALL AMENDMENTS SINCE TENDER STAGE, AS CLOUDED, FOR CONTRACTOR.	18	MM
C2	26-05-11	AMENDMENTS AS CLOUDED.	18	MM
C1	29-03-11	BUILDING FOR CONSTRUCTION.	18	MM

Revision

**ARTAS ARCHITECTS**  
ARCHITECTURE  
PLANNING  
INTERIORS  
Sydney  
Suite 402  
410 Elizabeth Street  
Sydney NSW 2010  
T 02 9211 9669  
F 02 9211 9665  
Internet  
www.artas.com.au  
e-mail  
sydney@artas.com.au

**Land & Property Management Authority**  
NSW GOVERNMENT  
State Property Authority

**UGL Services**

Project Title  
**GREY & FERGUSON STREETS, GLENN INNES**

Drawing Title  
**INTERNAL ELEVATIONS**

Plot Date	Approved	Drawing Number	Scale
4/07/2011	MM	A4200/C3	N/A

Project Number: **102050**

Sheet Number: **N/A**

**CONSTRUCTION**

Use figured dimensions in preference to scaled dimensions. All dimensions to be verified on site.  
COPYRIGHT: These drawings and designs and the copyright there of are the property of Artas Architects and must not be used, retained or copied without the written permission of Artas Architects. (a.b.n. 35 050 405 963)