



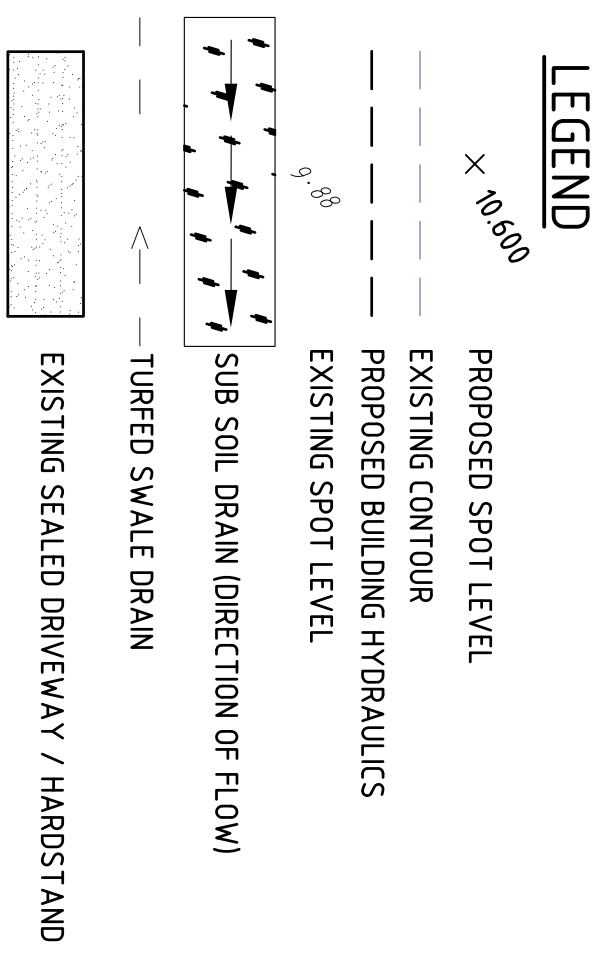

JOINS DRAWING NUMBER 004

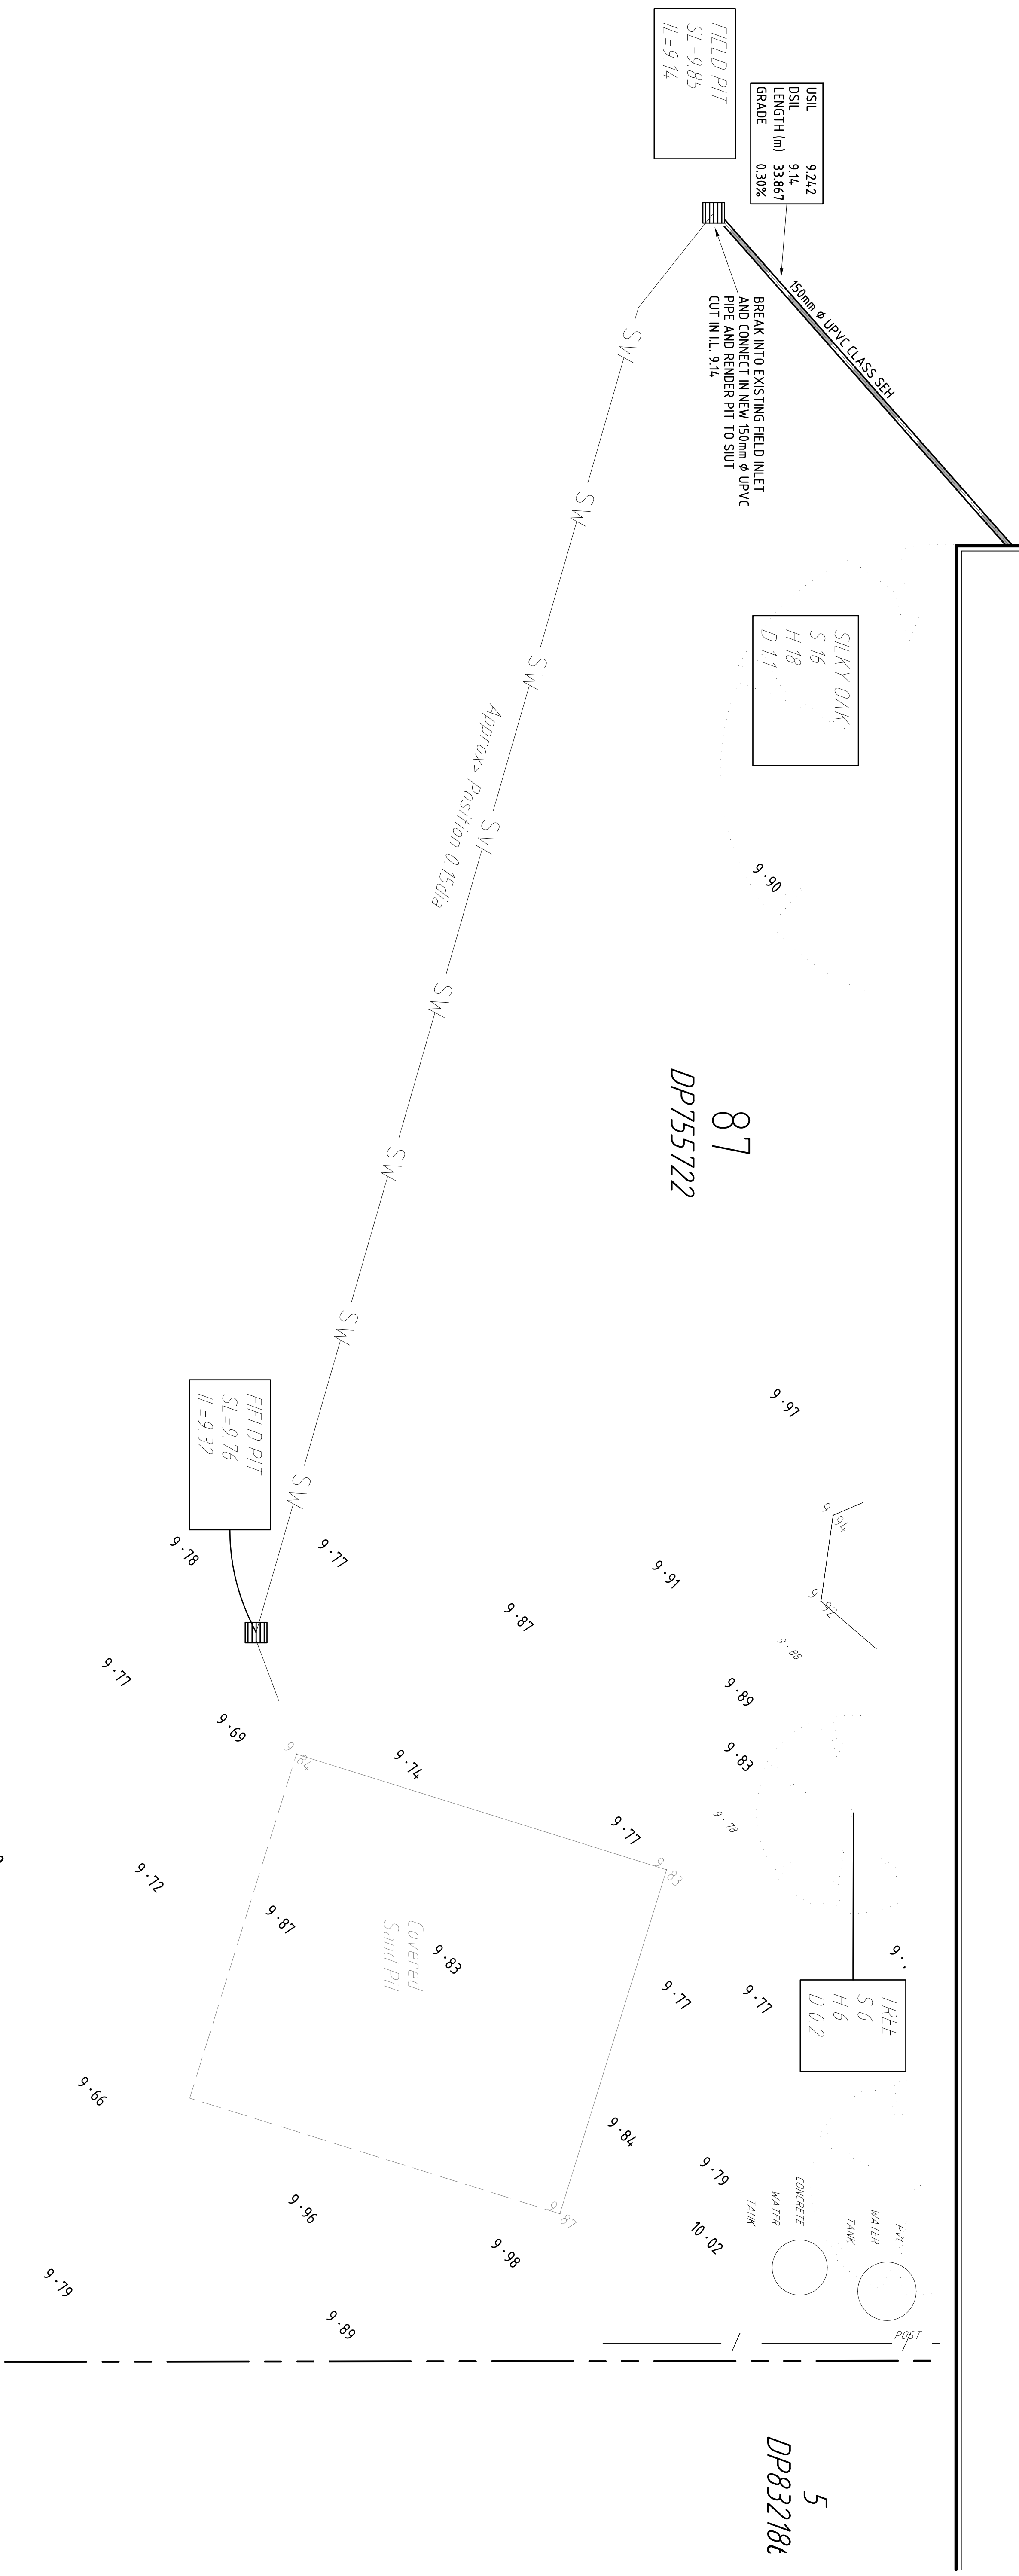

AMENDMENTS	
REF	DATE / AMENDMENT
A	24/03/11 NEW DRAWINGS
	WMA
	13/1

COZENS, REDEAR & WILLIAMS PROVE
 CONSULTANTS
 SUITE 7 ADVANCE BUSINESS CENTRE
 39 LAWRENCE DRIVE - NERANG
 PO BOX 2711 NERANG QLD 4211
 Australia
 Telephone: (07) 5578 4922
 Email: mail@crp.com.au

CONSULTANTS SURFPANE
 CONTRACT MANAGER

DEPARTMENT OF EDUCATION AND TRAINING
 NSW GOVERNMENT

Building the
EDUCATION
REVOLUTION

**PROPOSED MDR / ADMIN LIBRARY
CIVIL WORKS REGRAVING PLAN**

**BUILDING EDUCATION REVOLUTION
DURRUMBUL PUBLIC SCHOOL,
DURRUMBUL ROAD, MAIN ARM**

CONSULTANT PROJECT NUMBER
09333006A

1 : 100

DRAWING NUMBER
1803

1 : 100

RESPONSE CODE
CD

1 : 100

BUILDING NUMBER
32

1 : 100

SERIES NUMBER
006

1 : 100

REVISION
A

1 : 100